



AGENDA

APOPKA CITY COUNCIL SPECIAL MEETING

February 6, 2017 @ 9:00AM

City Hall Council Chamber

120 East Main Street – Apopka, Florida 32703

CALL TO ORDER

BUSINESS

1. This meeting is scheduled for the review and approval of the KaBOOM! Playground Design at Lake Avenue Park.
 - [Design A \[Committee Recommended\]](#)
 - [Design B](#)
 - [Design C](#)

ADJOURNMENT

All interested parties may appear and be heard with respect to this agenda. Please be advised that, under state law, if you decide to appeal any decision made by the City Council with respect to any matter considered at this meeting or hearing, you will need a record of the proceedings, and that, for such purpose, you may need to ensure that a verbatim record of the proceedings is made, which record includes a testimony and evidence upon which the appeal is to be based. The City of Apopka does not provide a verbatim record.

In accordance with the American with Disabilities Act (ADA), persons with disabilities needing a special accommodation to participate in any of these proceedings should contact the City Clerk's Office at 120 East Main Street, Apopka, FL 32703, telephone (407) 703-1704, not later than five (5) days prior to the proceeding.

Backup material for agenda item:

2. Design A [Committee Recommended].



A great place to play is coming soon!

Lake Avenue Park | Apopka, FL | April, 8 2017

Sponsored by



View A



View B



Featured Colors




17-0325A

Playground design provided by
KaBOOM! Partner in Play



Get involved at kaboom.org

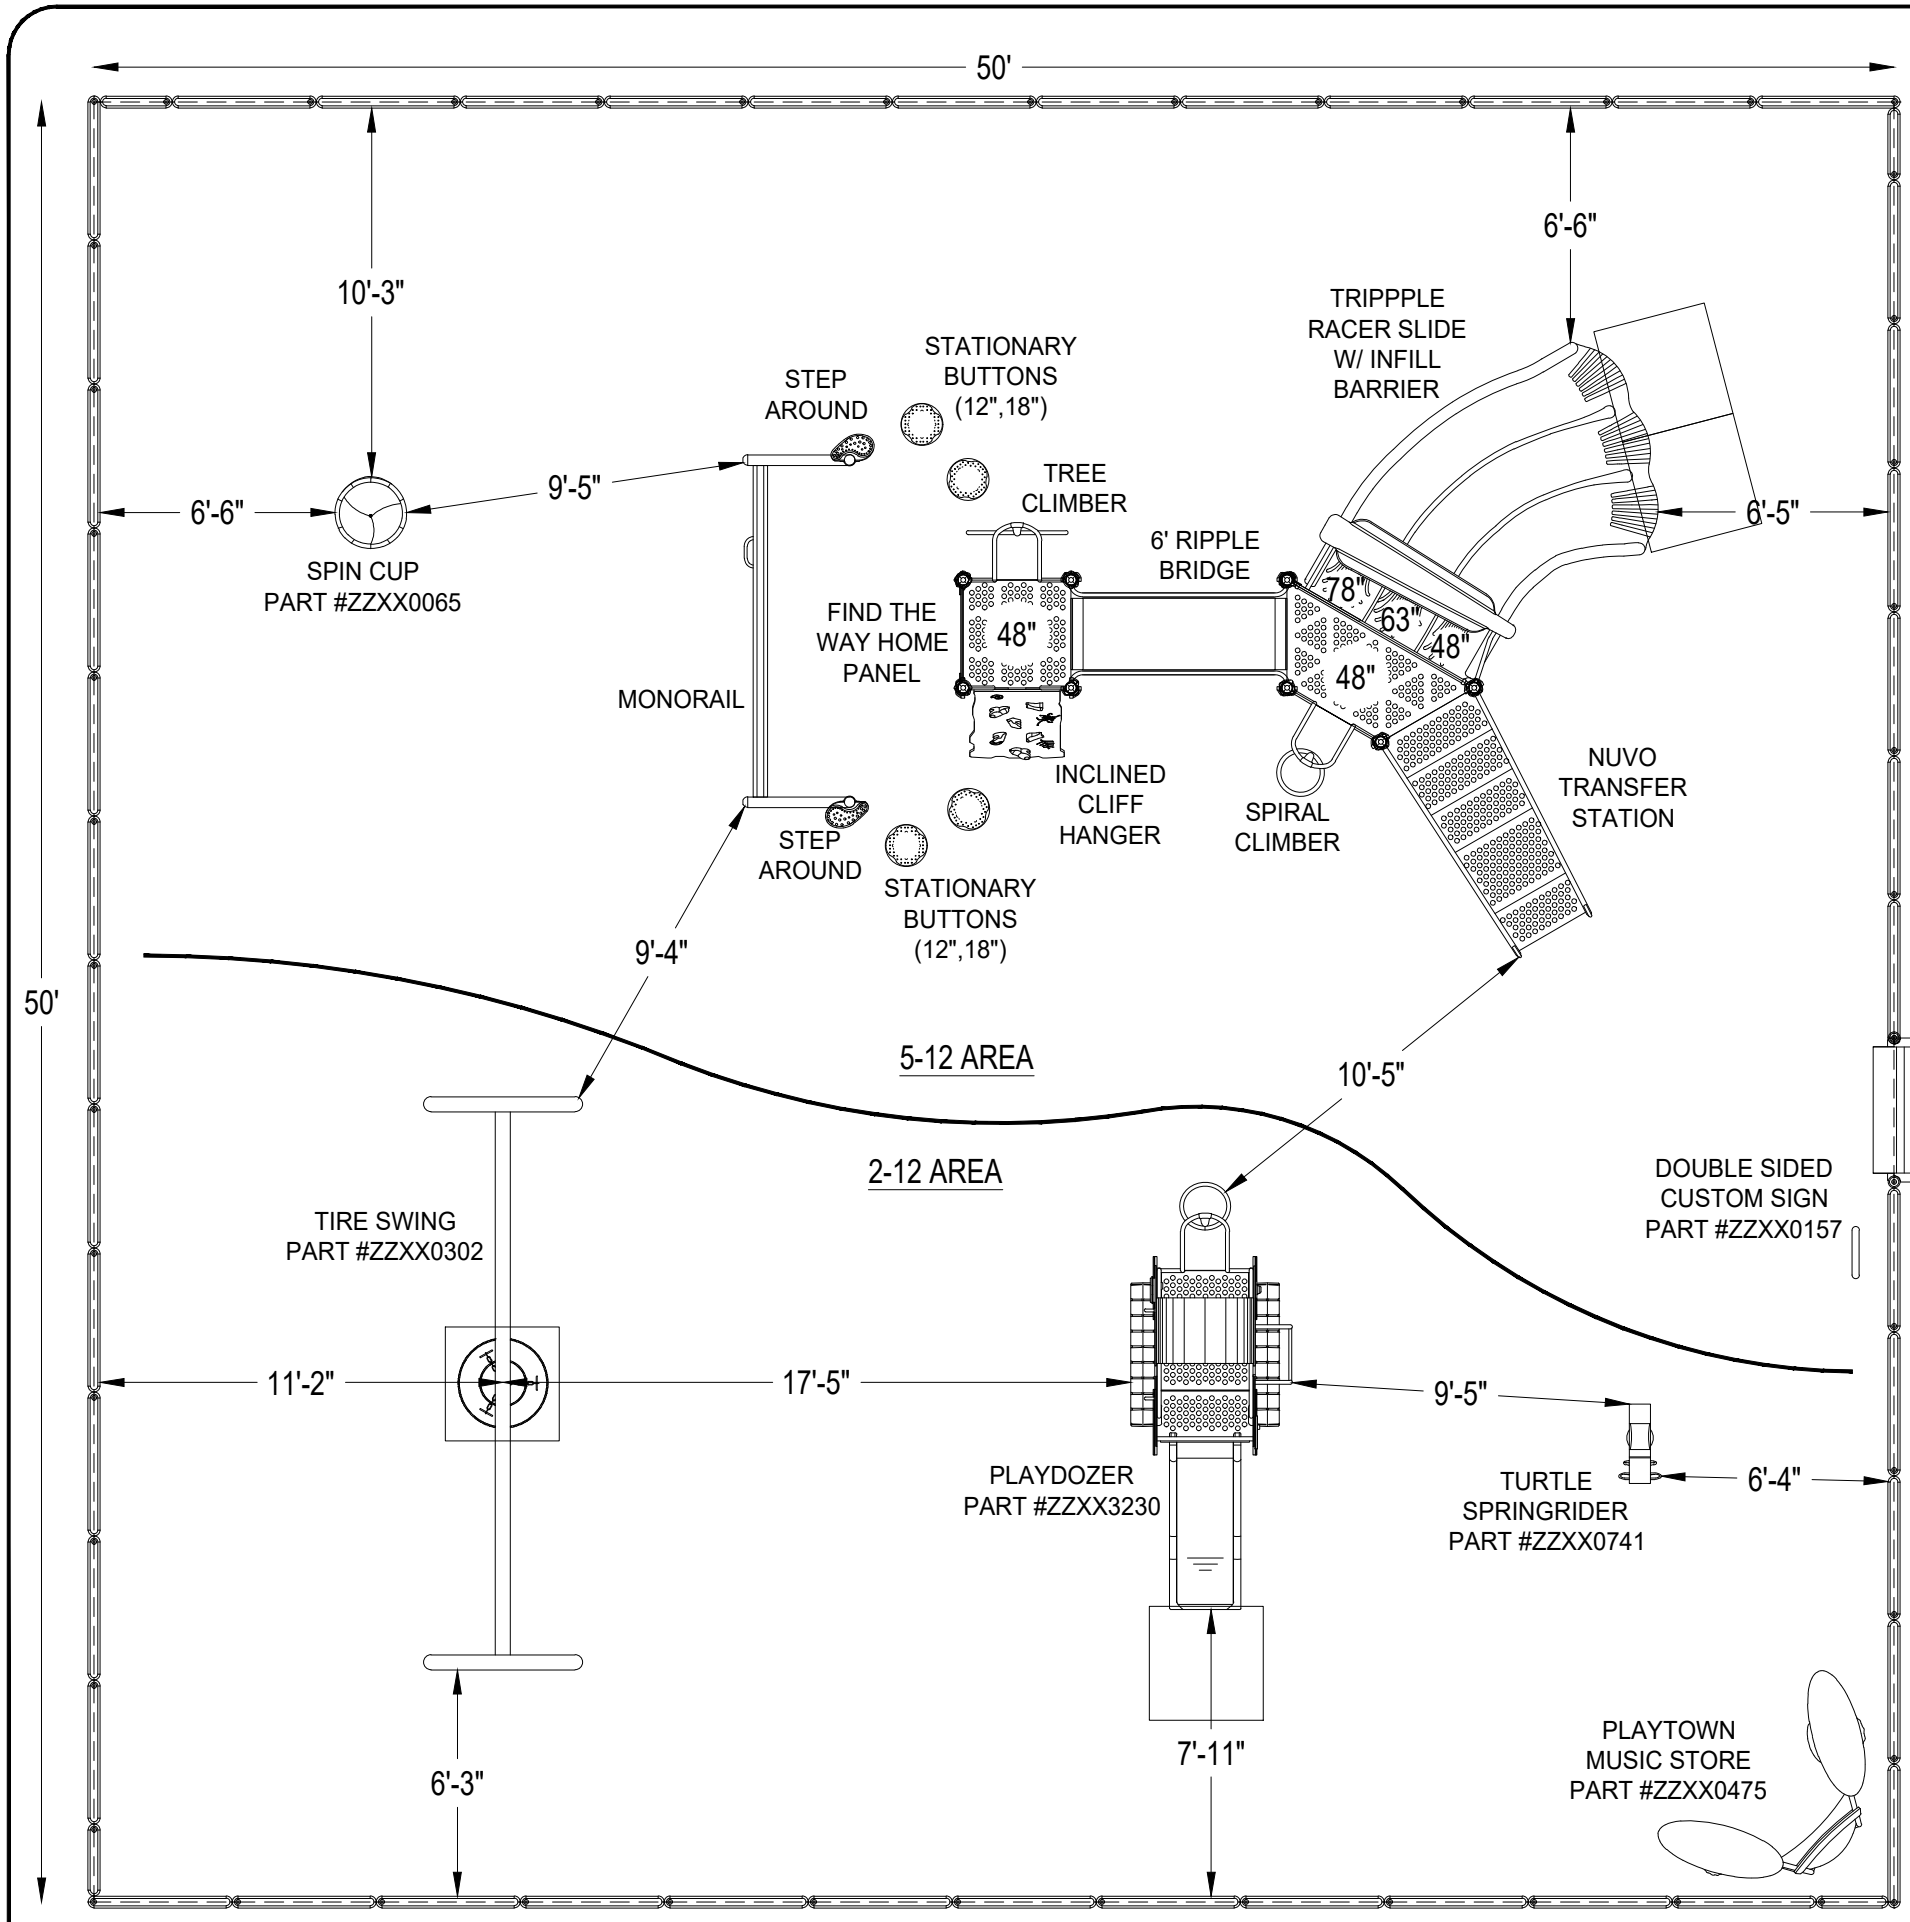

ADA SCHEDULE	Total Elevated Play Activities: 6		
	Accessible Elevated Activities	Accessible Ground-Level Activities	Accessible Ground-Level Play Types
Required	3	2	2
Provided	6	4	2

BORDER TIMBERS
 47 - 4' TIMBERS
 4 - 2' TIMBERS
 0 - 1' TIMBERS
 0 - END CAP PKG.

ADA SCHEDULE	Total Elevated Play Activities: 0		
	Accessible Elevated Activities	Accessible Ground-Level Activities	Accessible Ground-Level Play Types
Required	0	0	0
Provided	0	4	4



KaBOOM! DC
 4301 Connecticut Ave. NW
 Suite ML-1
 Washington, D.C. 20008

EQUIPMENT SIZE:
25'6" X 17'2" X 11'6"

USE ZONE:
50' X 50'

AREA: **2,500 SqFt.** PERIMETER: **200 Ft.**

FALL HEIGHT:
8 Ft.

USER CAPACITY: **49** AGE GROUP: **2-12**

✓ ASTM F1487-11
 ✓ CPSC #325



PROJECT NO:
17-0325A.KAB

SCALE:
3/16"=1'-0"

DRAWN BY:
A. SHRAWDER

Paper Size

DATE:
01-FEB-17

B

*PLAYGROUND SUPERVISION REQUIRED

LAKE AVENUE PARK
 APOPKA, FL

Lake Avenue Park

Design Number: 17-0325A - Bill Of Material

Ref. No.	Part No.	Description	Quantity
Posts			
1	ZZCH0028	3.5in OD x 136in STEEL POST W/ RIVETED CAP	6
2	ZZCH0038	3.5in OD x 148in STEEL POST W/ RIVETED CAP	1
3	ZZCH0058	3.5in OD x 172in STEEL POST W/RIVETED CAP	1
4	ZZCH1850	3.5in OD CANTILEVER POST FOR MONORAILS	2
Decks & Kick Plates			
5	ZZCH0616	SQUARE COATED DECK ASSEMBLY	1
6	ZZCH0637	1/2 HEX COATED DECK W/O CENTER POST ASSEMBLY	1
ADA Items			
7	ZZCH0678	NUVO- 48in TRANSFER STATION	1
Slides			
8	ZZCH1374	TRIPPPLE RACER SLIDE	1
Activity Panels			
9	ZZCH4318	FIND THE WAY HOME PANEL	1
Barriers			
10	ZZCH2324	INFILL PANEL TO TRIPPPLE RACER SLIDE	1
Climbers			
11	ZZCH6987	INCLINED CLIFF HANGER (48in DECK)	1
12	ZZCH8150	SPIRAL CLIMBER (48in DECK)	1
13	ZZCH8190	TREE CLIMBER (48in DECK)	1
Overhead Events			
14	ZZUN6990	MONORAIL SECTION FOR CANTILEVER POSTS	1
Balance			
15	ZZCH0149	STEP AROUND	2
16	ZZUN7140	STATIONARY BUTTONS (12in)	2
17	ZZUN7146	STATIONARY BUTTONS (18in)	2
Bridges			
18	ZZCH8480	6ft RIPPLE BRIDGE	1
Additional Tool & Maintenance Kits			
19	ZZCHGUID	CHALLENGER GUIDELINES	1
20	ZZUN9910	SURFACING WARNING LABEL KIT	1
21	ZZUN9930	PIPE SYSTEMS MAINTENANCE KIT W/ AEROSOL	1

Backup material for agenda item:

3. Design B.



A great place to play is coming soon!

Lake Avenue Park | Apopka, FL 32712 | April 8, 2017

Sponsored by



View A



Featured Colors



View B




17-0326A

Playground design provided by
KaBOOM! Partner in Play



Get involved at kaboom.org

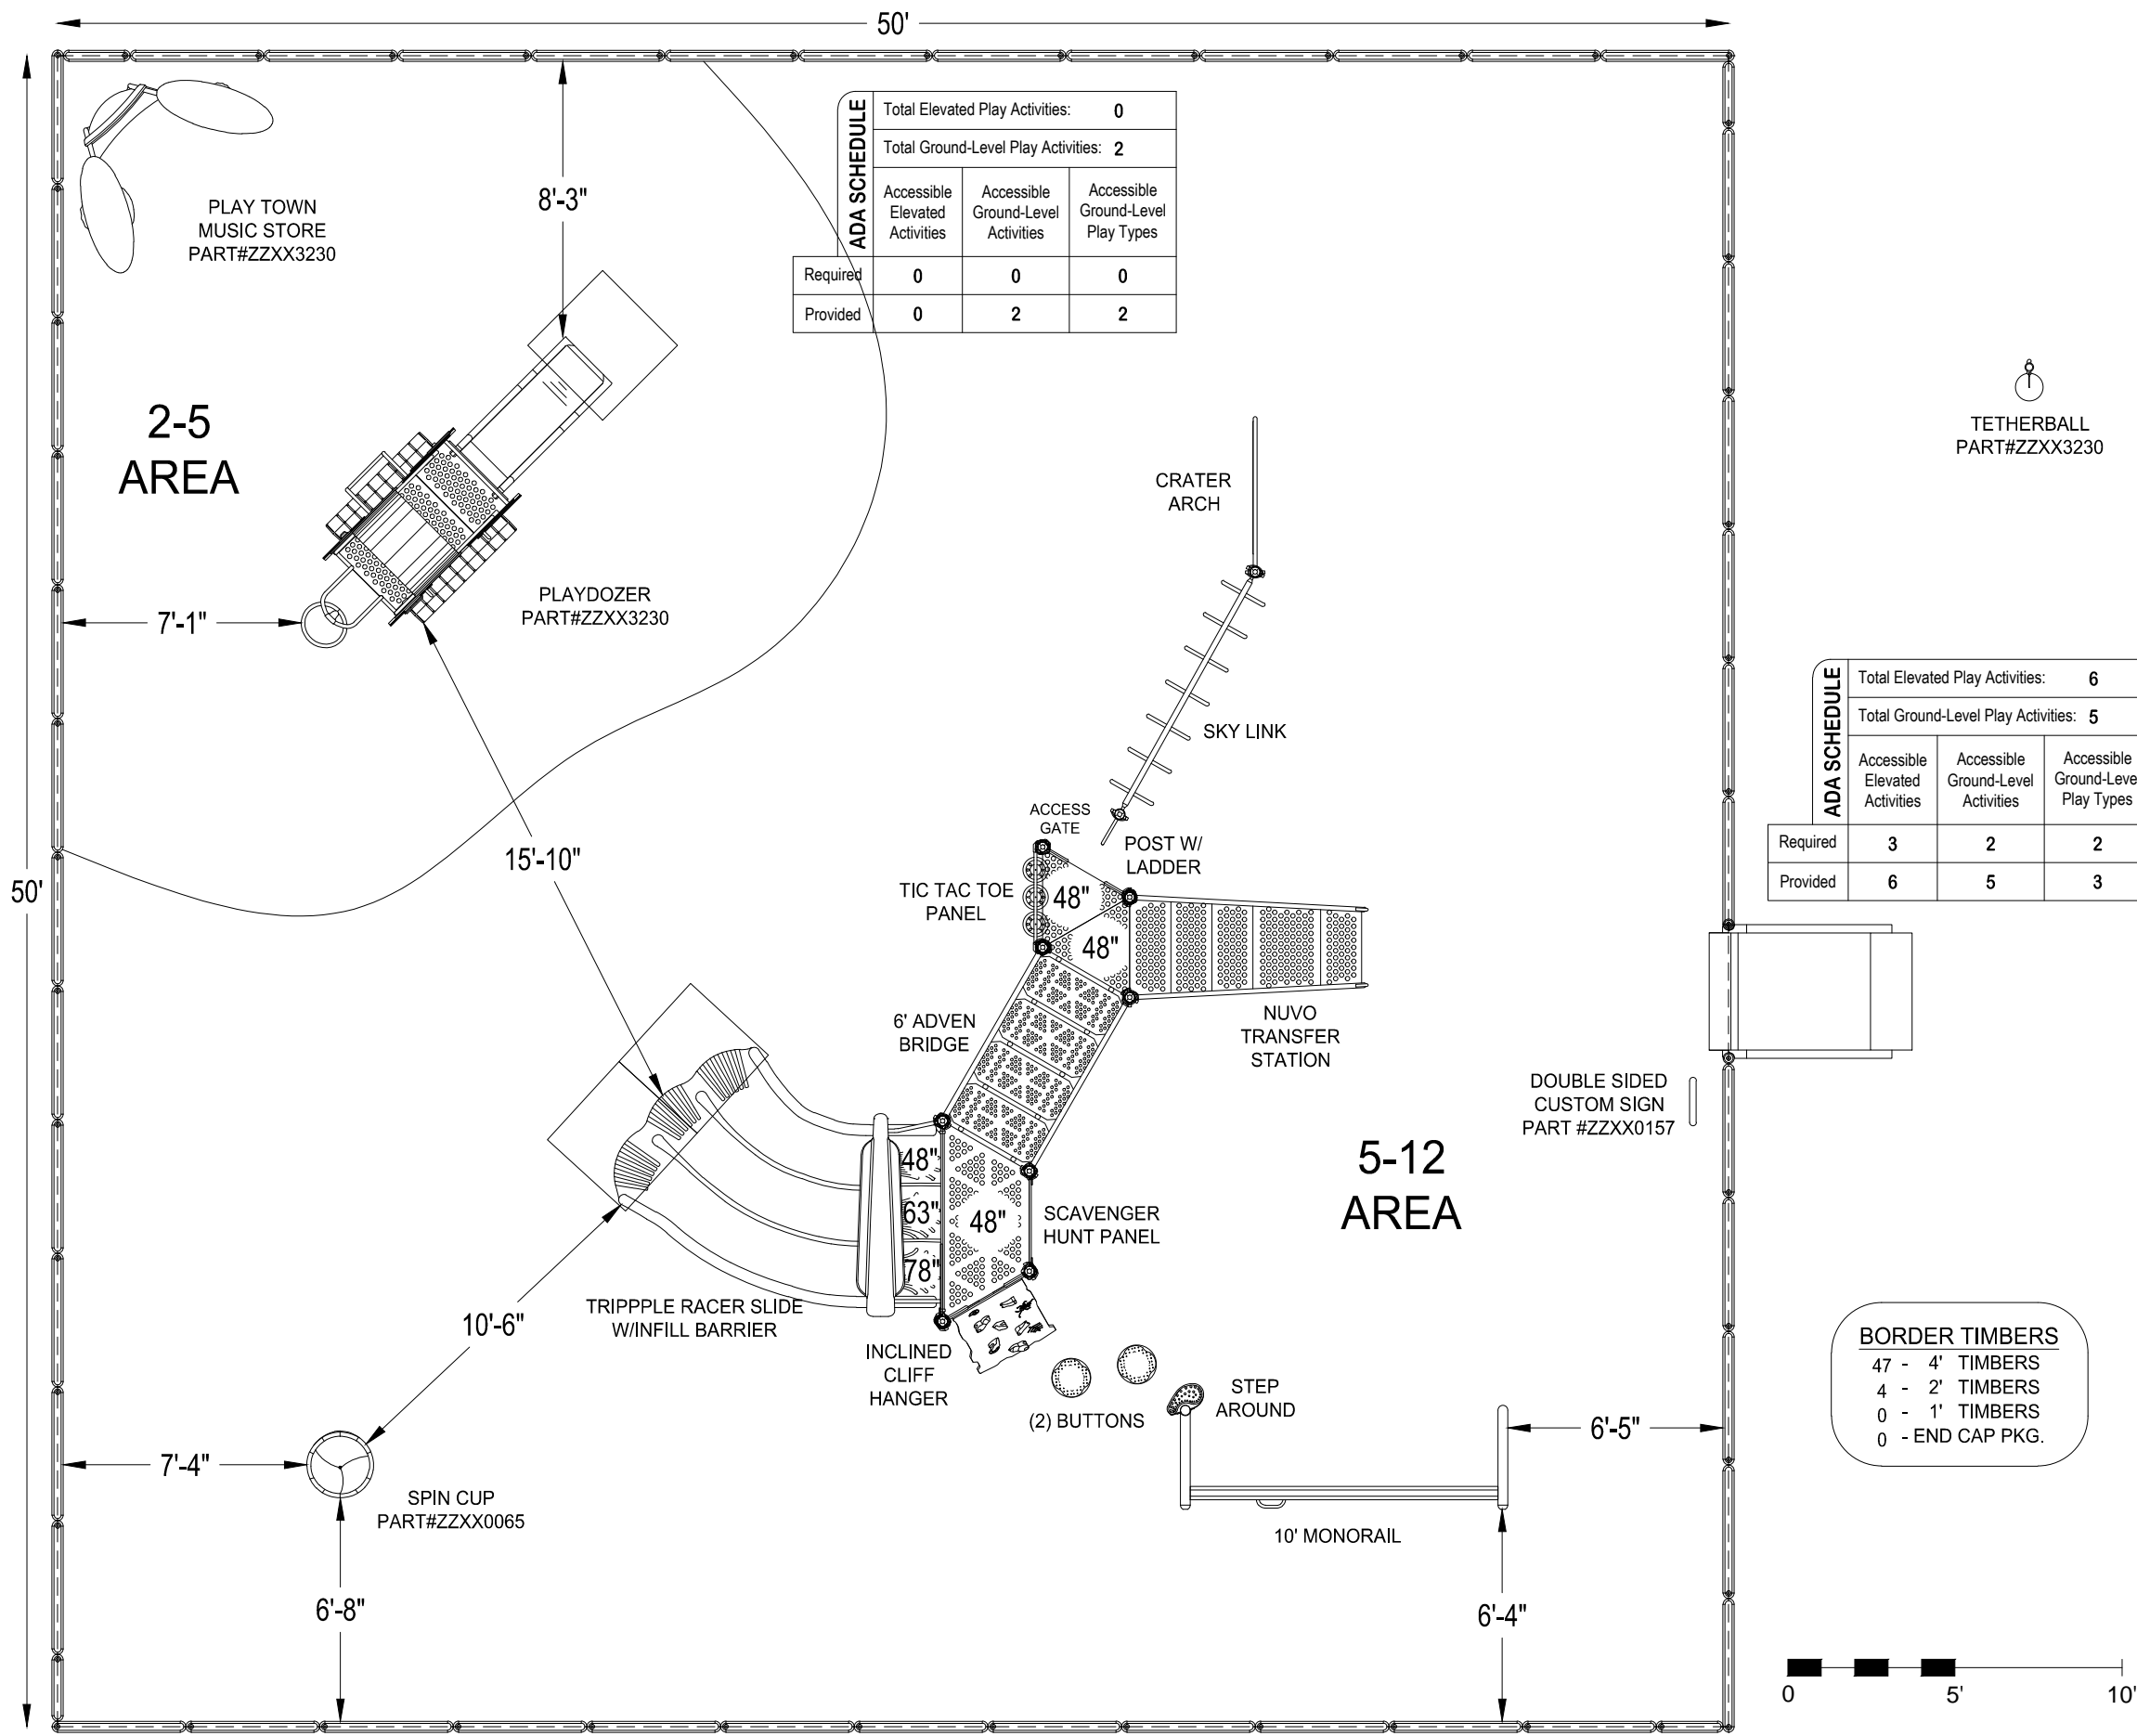


ADA SCHEDULE

Total Elevated Play Activities:	0		
Total Ground-Level Play Activities:	2		
	Accessible Elevated Activities	Accessible Ground-Level Activities	Accessible Ground-Level Play Types
Required	0	0	0
Provided	0	2	2

ADA SCHEDULE

Total Elevated Play Activities:	6		
Total Ground-Level Play Activities:	5		
	Accessible Elevated Activities	Accessible Ground-Level Activities	Accessible Ground-Level Play Types
Required	3	2	2
Provided	6	5	3

- BORDER TIMBERS**
- 47 - 4' TIMBERS
 - 4 - 2' TIMBERS
 - 0 - 1' TIMBERS
 - 0 - END CAP PKG.

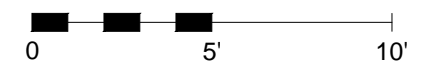

KaBOOM! DC
 4301 Connecticut Ave. NW
 Suite ML-1
 Washington, D.C. 20008

EQUIPMENT SIZE:
26' X 32' X 9'

USE ZONE:
50' X 50'

AREA: **2,500 SqFt.** PERIMETER: **200 Ft.**

FALL HEIGHT:
8 Ft.

USER CAPACITY: **49** AGE GROUP: **2-12**

- ✓ ASTM F1487-11
- ✓ CPSC #325



PROJECT NO:
17-0326A.KAB

SCALE:
3/16"=1'-0"

DRAWN BY:
L.RICE

Paper Size
B

DATE:
01-FEB-17

LAKE AVENUE PARK
 APOPKA, FL

*PLAYGROUND SUPERVISION REQUIRED

Lake Avenue Park

Design Number: 17-0326A - Bill Of Material

Ref. No.	Part No.	Description	Quantity
Posts			
1	ZZCH0028	3.5in OD x 136in STEEL POST W/ RIVETED CAP	6
2	ZZCH0038	3.5in OD x 148in STEEL POST W/ RIVETED CAP	1
3	ZZCH0038GZ	3.5in OD x 148in GROUND ZERO POST	1
4	ZZCH0058	3.5in OD x 172in STEEL POST W/RIVETED CAP	1
5	ZZCH0297	POST W/ LADDER CLIMBER (36in OR 48in DECK)	1
6	ZZCH1850	3.5in OD CANTILEVER POST FOR MONORAILS	2
Decks & Kick Plates			
7	ZZCH0617	TRIANGULAR COATED DECK ASSEMBLY	2
8	ZZCH0637	1/2 HEX COATED DECK W/O CENTER POST ASSEMBLY	1
9	ZZUN2290	COATED DECK TO DECK CONNECTION KIT	1
ADA Items			
10	ZZCH0678	NUVO- 48in TRANSFER STATION	1
Slides			
11	ZZCH1374	TRIPPPLE RACER SLIDE	1
Activity Panels			
12	ZZCH4350	TIC-TAC-TOE ACTIVITY WALL	1
13	ZZCH4546	SCAVENGER HUNT (DECK LEVEL)	1
Barriers			
14	ZZCH2324	INFILL PANEL TO TRIPPPLE RACER SLIDE	1
15	ZZCH4288	ACCESS GATE	1
Climbers			
16	ZZCH6987	INCLINED CLIFF HANGER (48in DECK)	1
Ground Zer0 Climbers			
17	ZZCH8457	THE CRATER ARCH	1
Overhead Events			
18	ZZUN6990	MONORAIL SECTION FOR CANTILEVER POSTS	1
GroundZer0 Overhead Events			
19	ZZCH8450	THE SKY LINK	1
Balance			
20	ZZCH0149	STEP AROUND	1
21	ZZUN7140	STATIONARY BUTTONS (12in)	2
Bridges			
22	ZZCH6597	6ft ADVENTURE BRIDGE w/ISO43 CHAIN	1
Additional Tool & Maintenance Kits			
23	ZZCHGUID	CHALLENGER GUIDELINES	1
24	ZZUN9910	SURFACING WARNING LABEL KIT	1
25	ZZUN9930	PIPE SYSTEMS MAINTENANCE KIT W/ AEROSOL	1

Backup material for agenda item:

4. Design C



A great place to play is coming soon!

Lake Avenue Park | Apopka, FL 32712 | April 8, 2017

View A



Sponsored by



View B



Featured Colors




17-0327A

Playground design provided by
KaBOOM! Partner in Play



Get involved at kaboom.org

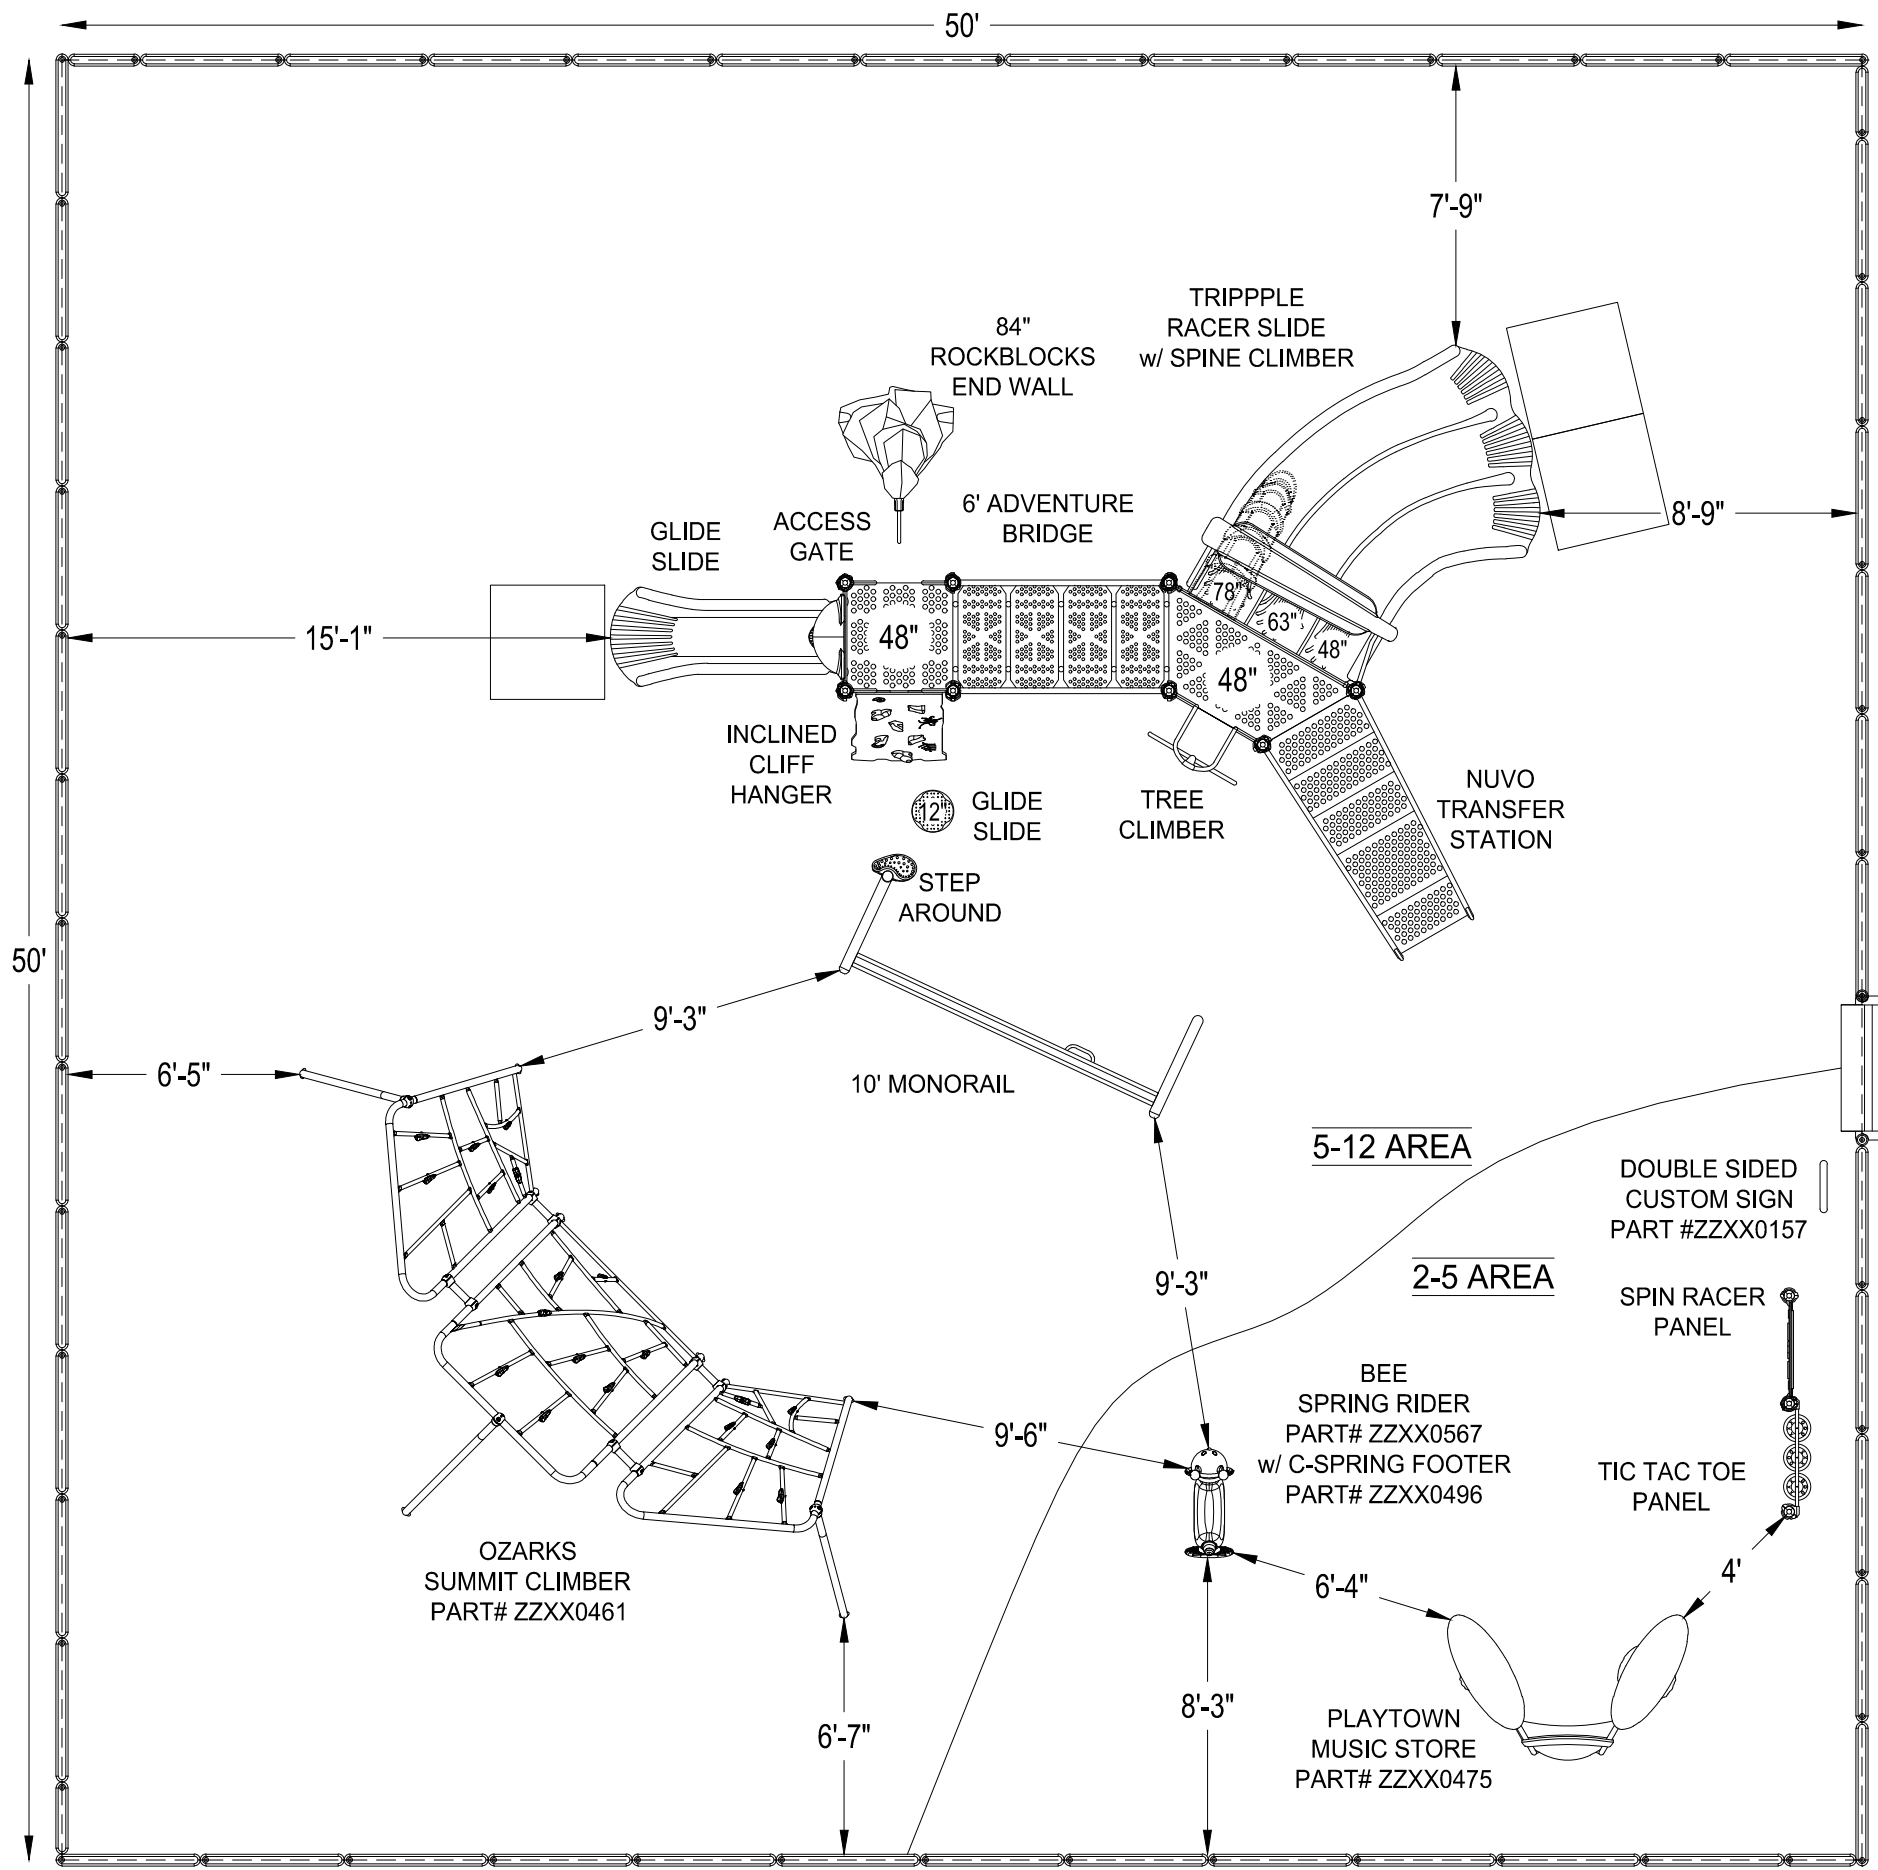

TETHERBALL
PART# ZZXX1079

ADA SCHEDULE	Total Elevated Play Activities: 7		
	Accessible Elevated Activities	Accessible Ground-Level Activities	Accessible Ground-Level Play Types
Required	4	2	2
Provided	7	3	3

ADA SCHEDULE	Total Elevated Play Activities: 0		
	Accessible Elevated Activities	Accessible Ground-Level Activities	Accessible Ground-Level Play Types
Required	0	0	0
Provided	0	4	3

- BORDER TIMBERS**
- 47 - 4' TIMBERS
 - 4 - 2' TIMBERS
 - 0 - 1' TIMBERS
 - 0 - END CAP PKG.



KaBOOM! DC
4301 Connecticut Ave. NW
Suite ML-1
Washington, D.C. 20008

EQUIPMENT SIZE:
25'-10" x 21'-6" x 11'-6"

USE ZONE:
50' X 50'

AREA: **2,500 SqFt.** PERIMETER: **200 Ft.**

FALL HEIGHT:
8'-7"

USER CAPACITY: **59** AGE GROUP: **2-12**

- ✓ ASTM F1487-11
- ✓ CPSC #325



PROJECT NO:
17-0327A.KAB

SCALE:
3/16"=1'-0"

DRAWN BY:
DREW ECKENSTINE

Paper Size
B

DATE:
01-FEB-17

LAKE AVENUE PARK
APOPKA, FL

*PLAYGROUND SUPERVISION REQUIRED

Lake Avenue Park

Design Number: 17-0327A - Bill Of Material

Ref. No.	Part No.	Description	Quantity
Posts			
1	ZZCH0028	3.5in OD x 136in STEEL POST W/ RIVETED CAP	6
2	ZZCH0038	3.5in OD x 148in STEEL POST W/ RIVETED CAP	1
3	ZZCH0058	3.5in OD x 172in STEEL POST W/RIVETED CAP	1
4	ZZCH0356	3.5in x 88in STEEL POST w/CAP	3
5	ZZCH1850	3.5in OD CANTILEVER POST FOR MONORAILS	2
Decks & Kick Plates			
6	ZZCH0616	SQUARE COATED DECK ASSEMBLY	1
7	ZZCH0637	1/2 HEX COATED DECK W/O CENTER POST ASSEMBLY	1
ADA Items			
8	ZZCH0678	NUVO- 48in TRANSFER STATION	1
Slides			
9	ZZCH1374	TRIPPPLE RACER SLIDE	1
10	ZZCH3126	GLIDE SLIDE (48in DECK)	1
Activity Panels			
11	ZZCH4350	TIC-TAC-TOE ACTIVITY WALL	1
12	ZZCH4538	SPIN RACER PANEL (GROUND LEVEL)	1
Barriers			
13	ZZCH4288	ACCESS GATE	1
Climbers			
14	ZZCH6987	INCLINED CLIFF HANGER (48in DECK)	1
15	ZZCH8190	TREE CLIMBER (48in DECK)	1
16	ZZCH8346	SPINE CLIMBER TO TRIPPPLE RACER SLIDE	1
17	ZZUN0167	ROCKBLOCKS DECK ACCESS SUPPORT (36in - 48in DECK)	1
Ground Zer0 Climbers			
18	ZZUN8236	ROCKBLOCKS END WALL (84in)	1
Overhead Events			
19	ZZUN6990	MONORAIL SECTION FOR CANTILEVER POSTS	1
Balance			
20	ZZCH0149	STEP AROUND	1
21	ZZUN7140	STATIONARY BUTTONS (12in)	1
Bridges			
22	ZZCH6597	6ft ADVENTURE BRIDGE w/ISO43 CHAIN	1
Additional Tool & Maintenance Kits			
23	ZZCHGUID	CHALLENGER GUIDELINES	1
24	ZZUN9910	SURFACING WARNING LABEL KIT	1
25	ZZUN9930	PIPE SYSTEMS MAINTENANCE KIT W/ AEROSOL	1