## CITY OF LEEDS, ALABAMA

### **REGULAR COUNCIL MEETING AGENDA**

City Hall Annex - Meeting Room - 1412 9th St, Leeds, AL 35094 August 07, 2023 @ 6:00 PM

To view this meeting online: https://meet.goto.com/CityofLeeds

#### CALL COUNCIL MEETING TO ORDER

#### **ROLL CALL / INVOCATION / PLEDGE OF ALLEGIANCE**

#### **CUTOFF FOR PUBLIC COMMENT SIGN-UP**

Anyone wishing to address the Council during the Public Comment section of the meeting must have completed their registration by this point in the meeting.

#### **APPROVE COUNCIL MINUTES**

1. Minutes from July 17, 2023

#### **REPORTS OF OFFICERS:**

- 2. Mayor's Report: Mayor David Miller
- 3. Police Department: Chief Irwin
- Fire Department: Chief Parsons May 2023 to July 2023 Reports
- 5. Municipal Court: Magistrate Roberts
- 6. Development Services Department: City Administrator Watson

Over-time Report

- 7. Public Works Department: Public Works Director Warren
- 8. Social Services Department: Director Bryan

August 2023 Calendars

#### **PUBLIC HEARING**

9. Consider Determination of Certain Conditions to be a Public Nuisance at 0 Clairmont Drive

#### **OLD BUSINESS:**

10. Ordinance RA23-000007: Consider a Modification to the Zoning Ordinance of the R-5, Garden Home District, and to Delete the R-6, Patio Home District

#### **NEW BUSINESS:**

11. Resolution R23-000820: Consider Declaring Certain Conditions to be a Public Nuisance at 0 Clairmont Drive

Page 1 of 2 Regular Council Meeting Agenda August 07, 2023



- 12. Resolution 2023-08-01: Consider Approval of 2024 Council Meeting Calendar
- 13. Resolution 2023-08-02: Consider Replacement of Non-Compliant Curb Ramps on Highway 119
- 14. Resolution 2023-08-03: Consider Approval of Invoices for Fire Department Equipment Purchases with Grant Proceeds
- <u>15.</u> Resolution 2023-08-04: Consider Certain Right of Way Acceptance and Maintenance for Unali Lane
- <u>16.</u> Resolution 2023-08-05: Consider Certain Right of Way Acceptance and Maintenance for Ashley Drive and Weaver Way
- <u>17.</u> Resolution 2023-08-06: Consider Appointment to the City of Leeds Board of Education

#### **PUBLIC COMMENTS**

All comments are to be limited to 2 minutes

#### ADJOURNMENT

In compliance with the Americans with Disabilities Act, those requiring accommodation for Council meetings should notify the City Clerk's Office at least 24 hours prior to the meeting at 205-699-2585.

If you wish to speak at this meeting, please use the following web address: <u>https://www.cognitoforms.com/CityOfLeeds1/PublicParticipationSpeakersSignUpSheet</u> QR code to sign up



#### File Attachments for Item:

1. Minutes from July 17, 2023



## CITY OF LEEDS, ALABAMA

### **REGULAR COUNCIL MEETING MINUTES**

City Hall Annex - Meeting Room - 1412 9th St, Leeds, AL 35094 July 17, 2023 @ 6:00 PM

#### CALL COUNCIL MEETING TO ORDER

Mayor David Miller called the meeting to order at 6:01 pm.

#### **ROLL CALL / INVOCATION / PLEDGE OF ALLEGIANCE**

PRESENT Mayor David Miller Council member Kenneth Washington Council member Eric Turner Council member Johnny Dutton Council member Angie Latta Council member Devoris Ragland-Pierce

INVOCATION Council member Eric Turner

PLEDGE OF ALLEGIANCE Mayor David Miller

**CUTOFF FOR PUBLIC COMMENT SIGN-UP** 

#### **APPROVE COUNCIL MINUTES**

1. Minutes from June 20, 2023

Motion to approve Minutes from June 20, 2023 made by Council member Turner, Seconded by Council member Ragland-Pierce. Voting Yea: Mayor Miller, Council member Washington, Council member Turner, Council member Dutton, Council member Latta, Council member Ragland-Pierce

#### **REPORTS OF OFFICERS:**

2. Mayor's Report: Mayor David Miller

Mayor Miller announced the City is accepting appointment applications for Leeds Board of Education for the next 2 weeks and will vote at the August 7th meeting.

3. Police Department: Chief Irwin

Chief Irwin announced July 18 and July 19 as Kids & Cops at the Leeds Splash Pad. Chief Irwin recognized Officer Zach Harrison as 2023-2nd Quarter Officer of the Quarter.

4. Fire Department: Chief Parsons

No Report

5. Municipal Court: Magistrate Roberts

No Report

6. Development Services Department: City Administrator Watson

Mr. Watson gave updates from the City Engineer on the 2023 paving project, playground equipment and Fire Department building.

7. Public Works Department: Public Works Director Warren

No Report

8. Social Services Department: Director Bryan

Absent

#### PUBLIC HEARING

9. Consider Determination of Certain Conditions to be an Unsafe Building at 7285 Maine Avenue

Mr. Glen Williams, Development Services, gave a property report to Council. No one for the property was present. There was no other public comment made. Item was referred to Council.

10. Consider Determination of Certain Conditions to be an Unsafe Building at 7536 Alabama Avenue

Mr. Glen Williams, Development Services, gave a property report to Council. No one for the property was present. There was no other public comment made. Item was referred to Council.

11. Consider Determination of Certain Conditions to be an Unsafe Building at 1731 Whitmire Street

Mr. Glen Williams, Development Services, gave a property report to Council. No one for the property was present. Mr. Dale Faulkner, contractor, has attempted contact with the property owner and requests a 30-day extension. There was no other public comment made. Item was referred to Council.

12. Consider Determination of Certain Conditions to be a Public Nuisance at 8374 Farley Avenue

No one for the property was present. There was no public comment. Item was referred to Council.

13. Consider Determination of Certain Conditions to be a Public Nuisance at 8349 Kent Avenue

Mr. Ralph Bowlin, attorney who represents the property owners, admits to the public nuisance and has made substantial progress. He requests 10-15 more days for complete compliance. There was no other public comment made. Item was referred to Council.

14. Ordinance assenting to the modification of the Zoning Ordinance to modify the R-5, Garden Home District and to delete the R-6, Patio Home District

Motion for Unanimous Consent to consider Ordinance RA23-000007 made by Council member Turner, Seconded by Council member Dutton. Voting Yea: Mayor Miller, Council member Turner, Council member Dutton, Council member Latta, Council member Ragland-

Pierce. Voting Nay: Council member Washington. City Attorney Scott Barnett reminded the Mayor that we were still in the public hearing section of the meeting. Jacob Meyer, 1527 Parnell Drive, spoke in opposition of the changes. Ms. Susan Carswell, 2120 Montevallo Road, spoke in favor of the changes. There was no other public comment made. Item was referred to Council.

Public Hearing closed at 6:21 pm.

#### OLD BUSINESS:

15. Resolution 2023-06-03: Consider Accepting FY2022 City Audit

Council member Turner questioned the RDA budget. Council member Dutton questioned if it was a clean audit. Mr. Joe Chapman, representative for the auditing firm, stated it was a clean audit report for FY2022.

Motion to approve Resolution 2023-06-03 made by Council member Dutton, Seconded by Council member Latta. Voting Yea: Mayor Miller, Council member Washington, Council member Turner, Council member Dutton, Council member Latta, Council member Ragland-Pierce

#### **NEW BUSINESS:**

16. Resolution 22-002161: Consider Declaring Certain Conditions to be an Unsafe Building at 7285 Maine Avenue

Motion to approve Resolution 22-002161 made by Council member Turner, Seconded by Council member Washington. Voting Yea: Mayor Miller, Council member Washington, Council member Turner, Council member Dutton, Council member Latta, Council member Ragland-Pierce

17. Resolution 22-002226: Consider Declaring Certain Conditions to be an Unsafe Building at 7536 Alabama Avenue

Motion to approve Resolution 22-002226 made by Council member Washington, Seconded by Council member Dutton. Voting Yea: Mayor Miller, Council member Washington, Council member Turner, Council member Dutton, Council member Latta, Council member Ragland-Pierce

 Resolution 22-000085: Consider Declaring Certain Conditions to be an Unsafe Building at 1731 Whitmire Street

Motion to grant a 60-day extension on Resolution 22-000085 made by Council member Turner, Seconded by Council member Ragland-Pierce. Voting Yea: Mayor Miller, Council member Washington, Council member Turner, Council member Dutton, Council member Latta, Council member Ragland-Pierce

19. Resolution 22-002152: Consider Declaring Certain Conditions to be a Public Nuisance at 8374 Farley Avenue

Motion to approve Resolution 22-002152 made by Council member Ragland-Pierce, Seconded by Council member Turner. Voting Yea: Mayor Miller, Council member Washington, Council member Turner, Council member Dutton, Council member Latta, Council member Ragland-Pierce

20. Resolution 23-000769: Consider Declaring Certain Conditions to be a Public Nuisance at 8349 Kent Avenue

Motion to grant a 30-day extension on Resolution 23-000769 made by Council member Dutton, Seconded by Council member Ragland-Pierce. Voting Yea: Mayor Miller, Council member Washington, Council member Turner, Council member Dutton, Council member Latta, Council member Ragland-Pierce

21. Ordinance RA23-000007: Consider a Modification to the Zoning Ordinance of the R-5, Garden Home District, and to Delete the R-6, Patio Home District

Motion for Unanimous Consent to consider Ordinance RA23-000007 made by Council member Turner. The motion fails for lack of a second.

22. Resolution 2023-07-01: Consider Adoption and Ratification of April 2023 City Expenditures/Payables

Motion to approve Resolution 2023-07-01 made by Council member Dutton, Seconded by Council member Turner. Voting Yea: Mayor Miller, Council member Washington, Council member Turner, Council member Dutton, Council member Latta, Council member Ragland-Pierce

23. Resolution 2023-07-02: Consider Adoption and Ratification of May 2023 City Expenditures/Payables

Motion to approve Resolution 2023-07-02 made by Council member Dutton, Seconded by Council member Turner. Voting Yea: Mayor Miller, Council member Washington, Council member Turner, Council member Dutton, Council member Latta, Council member Ragland-Pierce

24. Resolution 2023-07-03: Consider Renewal of LYAA Facilities Permit and Use Agreement

Motion to approve Resolution 2023-07-03 made by Council member Turner, Seconded by Council member Ragland-Pierce. Voting Yea: Mayor Miller, Council member Washington, Council member Turner, Council member Dutton, Council member Latta, Council member Ragland-Pierce

#### **PUBLIC COMMENTS**

Mr. Albert Daw, 8615 Swafford Avenue, wants a new recreation/civic complex and library.

Mr. Michael Cordts, 8250 2nd Avenue, reported that a house owned by the cement plant across the street from him is in disrepair.

Mr. George Hansen, 8243 2nd Avenue, confirmed Mr. Cordts' statement and reported that 8160 3rd Avenue has fire damage.

Ms. Susan Carswell, 2120 Montevallo Road, asked for stop signage on the road at the 3rd Avenue intersection near the Catholic church because you can't see the stop signs when cars are parked near them.

Page 4 of 5 Minutes of Regular Council Meeting July 17, 2023

#### ADJOURNMENT

Motion to adjourn made by Council member Dutton. Voting Yea: Mayor Miller, Council member Washington, Council member Turner, Council member Dutton, Council member Latta, Council member Ragland-Pierce.

The meeting adjourned at 6:53 pm.

David Miller, Mayor


Attest:

Toushi Artbitelle, City Clerk

#### File Attachments for Item:

4. Fire Department: Chief Parsons


May 2023 to July 2023 Reports

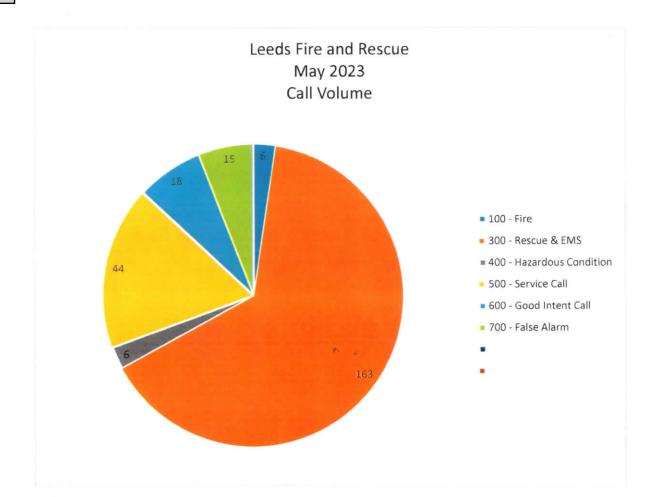

 $\mathcal{T}_{\mathcal{T}_{i}} = \mathcal{T}_{i}$ 


Incident Type Group	Count of Incidents
100 - Fire	6
300 - Rescue & EMS	163
400 - Hazardous Condition	6
500 - Service Call	44
600 - Good Intent Call	18
700 - False Alarm	15
	252

P ......

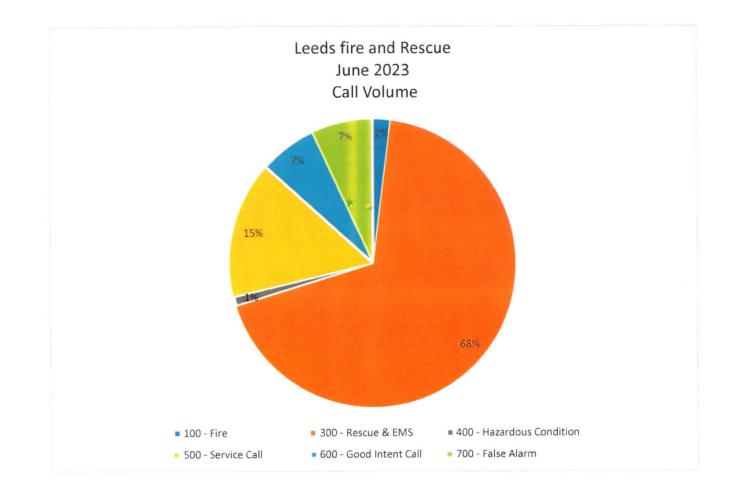

Incident Type Group	Count of Incidents
100 - Fire	4
300 - Rescue & EMS	138
400 - Hazardous Condition	2
500 - Service Call	31
600 - Good Intent Call	13
700 - False Alarm	14
	202

11

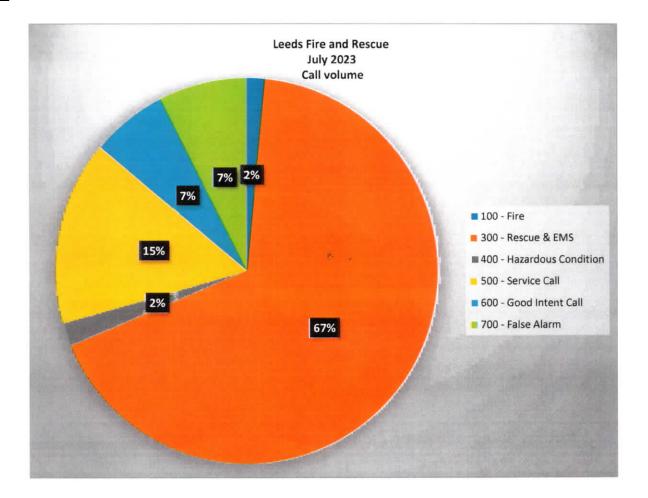

Incident Type Group	Count of Incidents
100 - Fire	3
300 - Rescue & EMS	135
400 - Hazardous Condition	4
500 - Service Call	31
600 - Good Intent Call	13
700 - False Alarm	15
	201

8- -

#### File Attachments for Item:

6. Development Services Department: City Administrator Watson

Over-time Report

## epartment Hours- OT

#### From 07/11/23 to 07/24/23

14

Department	OT 235:24	PDC 84:00	FDC 24:00	Totals 343:24
ADM-1	10:50			10:50
CRT-11	10:44			10:44
DEV-50	12:11			12:11
FIRE1-26	34:00		24:00	58:00
FIRE2-26	60:00			60:00
POL-22	72:51	84:00		156:51
STR-80	34:48			34:48

#### File Attachments for Item:

8. Social Services Department: Director Bryan

August 2023 Calendars

## **Leeds Senior Center Newsletter**

## August, 2023

Welcome to the Leeds Senior Center!

16

The Center is a great environment of which to be a part. This brief newsletter is a handy

reminder of our regularly scheduled activities with some specific events noted.

If you are checking us out for the first time, specific details include:

- The Center is open Monday thru Thursday, 10:00 am to 2:00 pm
- Lunch is served at 11:30 each day, and the cost is \$2 per person. An RSVP for lunch is required 24 hours in advance
- All activities at the Center are meant to be fun, enjoyable and optional
- Regular Activities include Exercise led by Paul Zuckerman on Mondays and Wednesdays at 10:45; Bible study led by Pastor Chuck Kukul on Mondays at 12:15 (this month - 1 and 2 Timothy); and Line Dancing on Wednesdays at 12:15
- Tuesday is game day favorites include Dominos, Skip Bo, Sequence and BUNCO
- On Thursdays we have Art & Leisure. Art (painting and crafts), and games are on the schedule.
- We are excited to welcome Leslie Rutledge from The Wooden Anchor on Thursday, August 3. She will lead our art project of painting Fall pumpkins. This project is \$10 per person, and an RSVP is required
- Complete Health will be at the Senior Center on Tuesday, August 15
- This month's birthday party is Thursday, August 24. RSVP is required
- We also will be attending several events at the Leeds Arts Council, including *Something Rotten* (weekend of August 4), and Broadway, My Way featuring Brandi McLaran (August 11), and Three On A String (August 18)
- The telephone number for the Center is **205.699.0910**
- If you are joining us at the Center for the first time, please call 24 hours in advance to reserve a spot for lunch **205.699.0910**

See you at the Center. Audrey

## August 2023 ~ Senior Center Monday ~ Thursday, 10:00 am to 2:00 pm 205.699.0910

Sun	Mon	Tue	Wed	Thu	Fri	Sat
*A	igust	1 Game Day ~ Lunch (\$2)	2 Exercise 10:45 Lunch (\$2) Line Dancing @ 12:15	3 Art by Leslie from Wooden Anchor Games @ 10:00 Lunch (\$2)	4 Something Rotten Leeds Arts Tickets \$12 7 pm	5 Something Rotten Leeds Arts Tickets \$12 7 pm
6 Something Rotten Leeds Arts Tickets \$12 2:30 pm	7 Exercise 10:45 Lunch (\$2) Bible Study	8 Game Day ~ Lunch (\$2)	9 Exercise 10:45 Lunch (\$2) Line Dancing @ 12:15	10 Art & Leisure Lunch (\$2)	11 Broadway, My Way Brandi Mclaran 7 pm, \$12	12
13	14 Exercise 10:45 Lunch (\$2) Bible Study	15 Game Day ~ Sponsored by Complete Health	16 Exercise 10:45 Lunch (\$2) Line Dancing @ 12:15	Art & Leisure Lunch (\$2)	18 Three On A String Leeds Arts Tickets \$20~7 pm	19
	21 Exercise 10:45 Lunch (\$2) Bible Study	22 Game Day ~ Lunch (\$2)	23 Exercise 10:45 Lunch (\$2) Line Dancing @ 12:15	24 Birthday Celebration		26
27	28 Exercise 10:45 Lunch (\$2) Bible Study	29 Game Day ~ Lunch (\$2)	30 Exercise 10:45 Lunch (\$2) Line Dancing @ 12:15	31 Art & Leisure Lunch (\$2)	goodbye hello, sej	

# August 2023 ~ Menu Lunch ~ 11:30 ~ \$2 per person RSVP Required ~ 205.699.0910

Sun	Mon	Tue	Wed	Thu	Fri	Sat
Ru	gust	1 2 Chicken Tender Wrap Green Salad Brownies	2 Spaghetti w/ Meat Sauce Corn & Zucchini Cherry Crisp	3 Sub Sandwich Chips Gooey Cake	4	5
	7 Bratwursts Potato Salad Baked Beans Peanut Butter Pie	8 Chicken Salad Fruit Salad Pimento Cheese Coconut Pie	9 Baked Chicken Pinto Beans Broccoli Lemon Pie	10 Brunswick Stew Green Salad Choc Chip Cake		
	14 Beef Stroganoff Roasted Carrots Braised Cabbage Banana Pudding	15 Complete Health Event - Lunch Provided	16 Hamburger Steak Mashed Potatoes Green Beans Cookies	17 Pulled Pork Sandwich Chips Cookies		
20	21 Pork Chops Baked Apples Roasted Squash Strawberry Cake	22 Pulled Pork Baked Beans Bread Pudding	23 Baked Ham Dressing Green Bean Cass Yellow Cake	24 Birthday Celebration	25 ******	20)
	28 Smoked Sausage Black Beans Brown Rice Apple Cobbler	29 Chicken Tenders Green Salad Brownies	30 Shepherd's Pie Lima Beans Steamed Carrots Chocolate Cake	31 Grilled Chicken Breast Casesar Salad Strawberry Trifle		re, august eptember

#### File Attachments for Item:

9. Consider Determination of Certain Conditions to be a Public Nuisance at 0 Clairmont Drive

20

PUBLIC

NUSIANCE

**0 CLAIRMONT DR** 

2601110001031017

21

Picture

### CITY OF LEEDS RESOLUTION 23-000820

## RESOLUTION IN DETERMINATION OF CERTIAN CONDITIONS TO BE AN ANNOYANCE AND PUBLIC NUISANCE IN VIOLATION OF CHAPTER 32 OF THE CODE OF ORDINANCES, FOR THE CITY OF LEEDS, AL.

WHEREAS, in accordance with, without limitation, Code of Ordinances for the city of Leeds, Alabama Chapter 32, §11-47-117, and 11-67-60 to 11-67-67 Code of Alabama 1975 (cumulatively referred to as the "Law"), the City Council of the City of Leeds has the authority to determined that certain conditions upon certain properties in the city of Leeds are offensive, produce an annoyance, constitute a threat to the general public health, safety and welfare of the City of Leeds, Alabama and are in fact a public nuisance; and

WHEREAS, employees or agents of the City of Leeds have identified certain conditions to be a nuisance in violation of the law as existing on certain property at 0 CLAIRMONT DR LEEDS, AL 35094, Parcel ID: 2601110001031017 which is identified in Exhibit A attached hereto and incorporated herein (the "Property"); and WHEREAS, in accordance wit the Law, the City Council of the City of Leeds, after considering the report and the associated notices as presented by staff, may find that the subject conditions identified by the supporting information and documentation related to the subject Property(ies) are a public nuisance and order the immediate abatement of such conditions; and

WHEREAS, the City Council of the City of Leeds may hold a public hearing if requested by the property owner to have the opportunity of being heard and to discuses the conditions as presented; and

**WHEREAS**, in accordance with the Law, the City of Leeds is to keep an account of the cost of abating or removing the nuisance on any such property when the owner fails to comply with the provided notices; and

WHEREAS, in accordance with the Law, the City Council of the City of Leed desires to make a determination as to whether or not a public nuisance actually exists at the subject Property(ies), based on the information as presented, and potentially order the abatement of any such nuisance(s). NOW THEREFORE, BE IT RESOLVED, by the City Council of the City of Leeds follows:

- 1. All of the Recitals above are true and correct and are hereby incorporated herein as if fully set forth
- 2. The conditions identified by the Notice(s) of the Public Nuisance, in relation to the Property(ies) identified on the report as Attached hereto as Exhibit A including the requisite notices and supporting information as provided to the Property owner and posted at the Property, and all hereby declared to be a public nuisance in the City of Leeds.
- 3. The identified public nuisance(s) is relation to the subject Property(ies) shall be abated and/or removed by the City, if necessary, with costs assessed to the subject Property.
- 4. City staff is to create a report of the related costs for abating or removing any remaining nuisance(s) from the Property and to provide such report back to the City Council for approval of the costs related to the same.
- 5. The provisions of the Resolution are severable. If any part of the Resolution is determined to be invalid, unenforceable or unconstitutional, such determination shall not affect any other part of this Resolution.
- 6. The City Budget is amended to fund the deceleration of public Nuisance abatements.

#### **ADOPTED and APPROVED** this the 08/07/2023 CITY OF LEEDS, ALABAMA

DAVID MILLER, MAYOR

ATTEST:

DATE

AYES \_\_\_\_\_ NAYS \_\_\_\_\_ ABSENT FROM VOTING \_\_\_\_\_ ABSTAIN \_\_\_\_

22 Ishi Arbitelle,

I, Toushi Arbitelle, City Clerk of the City of Leeds, hereby certify that the above Resolution was duly adopted by the City Council of the City of Leeds at a regular meeting held on 08/07/2023

Toushi Arbitelle, City Clerk

8/2/23, 12:28 PM

(205)-699-2585



Picture

Regular Council Meeting Packet David Miller, Mayor

COUNCIL MEMBERS

Kenneth Washington – District 1 Eric G. Turner – District 2 Johnny G. Dutton – District 3 Angie Latta – District 4 DeVoris Ragland-Pierce – District 5

### **NOTICE OF CODE VIOLATION**

#### **Development Services Department**

Date	of Discovery: 06/23/2023	Reference Number: 23-000820
To: WEBB & COMPANY REALTY INC		C/O JACKIE FALLETTA PO BOX 9 LEEDS, AL 35094
	(Company and/or Individual Name)	(Address)

<u>NOTE</u>: This Notice of Violation is to advise you that you are in violation of the City of Leeds Code of Ordinances. Your immediate attention to this matter is required.

City Code	0 CLAIRMONT DR	
Section Violated:	LEEDS, AL 35094	

Section: Sec 32-76-b Description: Excessive Plant Growth Corrective Action: Remove Offending Material 10 Days Comments:

Violations of any of the laws identified above may result in civil and/or criminal penalties, fines, and/or imprisonment if such violations continue. Citation of a violation in this Notice does not preclude the citation or existence of other or additional violations. Notice of a violation is not a final action of the Inspections Department and is not a necessary prerequisite to a violator's liability for or obligation to abate the violation.

Order to abate or to take certain actions: (The City of Leeds is not responsible for the success, failure or consequences of any action taken or not taken): In order to avoid the penalties allowed by law you are hereby required to:

Notice: Failure to comply within 72 hours of this notice may result in a summons being issued for you to appear in municipal court or to appear before the City Council at a public hearing. \* Please make contact with the Inspections Department (205-699-0951) in order to avoid further enforcement actions.

The City of Leeds pursuant to, without limitation, Sections 10,32, 38 & 20 of the City of Leeds Code of Ordinances and any other applicable state or federal law or regulation reserves the right to perform further site investigations and to require further actions in relation to the subject violations, and to seek additional penalties, reimbursement of costs associated with continued enforcement efforts


/2/23, 12:28 PM	Picture	Regular Council Meeting Packet
24 knowledgement of Code Violation:		08-07-2023
Name of Owner or Authorized Rep.(Phone)	City Inspector (	Phone)
Signature (Date)	Signature	(Date)
For Official Use Only:	Method of Delivery/Service:	
	1	



Date Taken:08/02/2023 Address:0 CLAIRMONT DR



Date Taken:08/02/2023 Address:0 CLAIRMONT DR

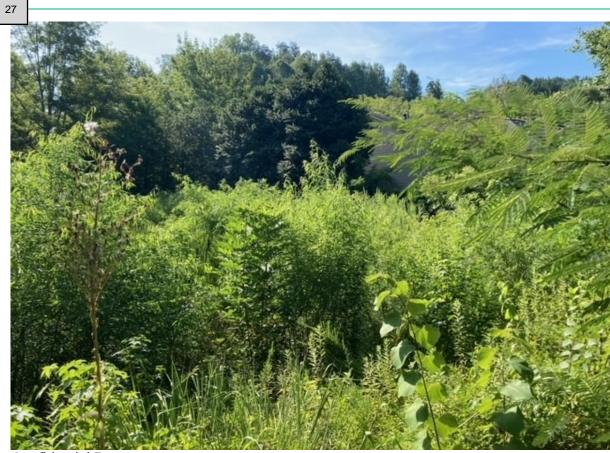

Date Taken:08/02/2023 Address:0 CLAIRMONT DR

28



Confidential Document:

Date Taken:08/02/2023 Address:0 CLAIRMONT DR



Date Taken:08/02/2023 Address:0 CLAIRMONT DR



Date Taken:08/02/2023 Address:0 CLAIRMONT DR

#### File Attachments for Item:

10. Ordinance RA23-000007: Consider a Modification to the Zoning Ordinance of the R-5, Garden Home District, and to Delete the R-6, Patio Home District

#### Notice of Public Hearing

Notice is hereby given that the City Council of the City of Leeds will conduct a public hearing and consider the ordinance detailed below at a meeting on 07/17/2023 at 06:00 PM in the Leeds Annex Meeting Room at 1412 9<sup>th</sup> St, Leeds, AL 35094. Any person wishing to voice their opinion in either favor or oppose the proposed ordinance may do so at the date, time, and location mentioned above.

#### ORDINANCE NO. RA23-000007

#### ORDINANCE ASSENTING TO THE MODIFICATION OF THE ZONING ORDINANCE TO MODIFY THE R-5, GARDEN HOME DISTRICT AND TO DELETE THE R-6, PATIO HOME DISTRICT IN THE CITY OF LEEDS, ALABAMA

WHEREAS the Planning Commission of the City of Leeds, Alabama, has voted to recommend to the City Council an amendment to the City's Zoning Ordinance to modify the R-5, GARDEN HOME DISTRICT AND DELETE R-6, PATIO HOME DISTRICT - see the attached exhibit;

WHEREAS, the City of Leeds City Council held a formal public hearing to consider an ordinance to amend the zoning map of the City in accordance with said zoning request on July 17, 2023; and

WHEREAS, Resolution and Proposed Ordinance were published in accodance with State Law and City Ordinance by posting in four (4) conspicuous places.

NOW, THEREFORE BE IT ORDAINED BY THE CITY COUNCIL OF THE CITY OF LEEDS, ALABAMA, AS FOLLOWS: The City's Official Zoning Ordinance shall be amended to MODIFY THE R-5, GARDEN HOME DISTRICT, AND DELETE R-6, PATIO HOME DISTRICT.- See attached Exhibit.

**READ, APPROVED, AND ADOPTED** at a regular meeting of the City Council of the City of Leeds, Alabama, on 08/07/2023. **BE IT FURTHER ORDAINED** that the Mayor and City staff shall have the full authority to do those things, perform those functions, and sign necessary documentation to carry out the actions authorized herein.

**BĚ IT FURTHER ORDAINED** that the provisions of this Ordinance are severable if any part of this Ordinance is determined by a court of law to be invalid, unenforceable, or unconstitutional; such determination shall not affect any other part of this Ordinance. Any ordinances or resolution or parts thereof in conflict herewith are hereby repealed to the extent of the subject conflict.

AYES:	
NAYS:	
ABSENT FROM VOTING:	

CITY OF LEEDS, ALABAMA

David Miller, MAYOR

DATE

#### ATTEST:

ABSTAIN:

Toushi Arbitelle, City Clerk

I, Toushi Arbitelle, City Clerk of the City of Leeds, hereby certify that the above Ordinance was duly adopted by the City Council of the City of Leeds at a regular meeting held on 08/07/2023.

Toushi Arbitelle, City Clerk

32

#### §8.00 R-5 Garden Home Residential District

#### 8.01 <u>Intent</u>

33

To provide areas suitable for the development of residential garden homes along with selected institutional and commercial uses which are integrally related to residential neighborhoods.

#### 8.02 Uses Permitted

The following uses shall be permitted in the R-5 Garden Home District:

- A. Agricultural Uses
  - 1. Non-Commercial Greenhouses and Gardens
- B. Residential Uses
  - 1. Residential Garden Homes
  - 2. Accessory Structures and Buildings, subject to Article VII, § 6.00.
- C. Institutional Uses
  - 1. Home Instruction
  - 2. Public Utility Services
- D. Temporary Uses
  - 1. Garage of Yard Sales, subject to Article VII, § 9.00.

#### 8.03 Special Exception Uses

The following uses may be permitted subject to approval of the Zoning Board of Adjustment and the appropriate permits being issued by the City. See Article VIII, Special Exception Uses, § 1.00 and subsections 1.01 and 1.02.

- A. Commercial Uses
  - 1. Home Occupations, subject to Article VIII, § 9.00.

#### 8.04 Area and Dimensional Regulations

Except as may be provided for elsewhere in this Ordinance, the following area and dimensional regulations shall be required:

Minimum Lot Width at The Building Line: 60 Feet Minimum Lot Area:

6,000 Square Feet

Minimum Yards:

Front Rear: Side: 7 Feet 5 Feet

Maximum Height

38 Feet or 2 ½ Stories

Minimum Livable Floor Area in Square Feet: One Story – 1,200 Total One and One-Half Story – 800 First Floor Second Floor – 400 for total of 1,200 Two Story – First Floor – 700 Two Story – Second Floor – 700 for total of 1,400

Corner Lots: Setbacks shall be the same on streets, roads, or highways.

Note: A <u>Site Development Plan</u> is required for all garden home developments as per Article subsection 2.02.

#### 8.05 Buffer Requirements

As described in the Buffer Matrix and subsection 1.05 of this Article. 8.06

#### 8.06 Additional Regulations

- 1. No fence shall be permitted forward of the front building face of the house, other fences shall not exceed seven (7) feet in height.
- 2. No two homes constructed in this district shall be closer to one another than fifteen (15) feet.
- 3. All utilities shall be placed underground.
- 4. There shall be two (2) paved parking spaces provided for each dwelling, the depth of which shall be measured from the property line.Twenty percent (20%) of the parking shall be dedicated to landscaping. There shall be no on-street parking along existing interior streets.
- 5. Customary accessory buildings or structures, one (1) per lot, shall not exceed two hundred (200) square feet.

The purpose of Regulation 8.6 is to establish guidance and a requirement that ensures all parking activities are confined to the property owner's lot, with a particular emphasis on positioning parking spaces exclusively at the rear of the residence.

- 6. All lots shall have vehicular access from the rear of the property.
- 7. Lots shall be designed to accommodate vehicle parking such that vehicles will not protrude into the right-of-way or over a sidewalk.
- An ADA compliant sidewalk shall be provided on each lot as designed during the subdivision process. All new subdivisions shall require a sidewalk system (this requirement may be waived upon the issuance of a waiver by the Planning and Zoning Commission).

34

35

[END OF R-5, GARDEN HOME RESIDENTIAL DISTRICT]

36

#### Delete R-6, Patio Home District

#### File Attachments for Item:

11. Resolution R23-000820: Consider Declaring Certain Conditions to be a Public Nuisance at 0 Clairmont Drive

38

### CITY OF LEEDS RESOLUTION 23-000820

## RESOLUTION IN DETERMINATION OF CERTIAN CONDITIONS TO BE AN ANNOYANCE AND PUBLIC NUISANCE IN VIOLATION OF CHAPTER 32 OF THE CODE OF ORDINANCES, FOR THE CITY OF LEEDS, AL.

WHEREAS, in accordance with, without limitation, Code of Ordinances for the city of Leeds, Alabama Chapter 32, §11-47-117, and 11-67-60 to 11-67-67 Code of Alabama 1975 (cumulatively referred to as the "Law"), the City Council of the City of Leeds has the authority to determined that certain conditions upon certain properties in the city of Leeds are offensive, produce an annoyance, constitute a threat to the general public health, safety and welfare of the City of Leeds, Alabama and are in fact a public nuisance; and

WHEREAS, employees or agents of the City of Leeds have identified certain conditions to be a nuisance in violation of the law as existing on certain property at 0 CLAIRMONT DR LEEDS, AL 35094, Parcel ID: 2601110001031017 which is identified in Exhibit A attached hereto and incorporated herein (the "Property"); and WHEREAS, in accordance wit the Law, the City Council of the City of Leeds, after considering the report and the associated notices as presented by staff, may find that the subject conditions identified by the supporting information and documentation related to the subject Property(ies) are a public nuisance and order the immediate abatement of such conditions; and

**WHEREAS**, the City Council of the City of Leeds may hold a public hearing if requested by the property owner to have the opportunity of being heard and to discuses the conditions as presented; and

**WHEREAS**, in accordance with the Law, the City of Leeds is to keep an account of the cost of abating or removing the nuisance on any such property when the owner fails to comply with the provided notices; and

WHEREAS, in accordance with the Law, the City Council of the City of Leed desires to make a determination as to whether or not a public nuisance actually exists at the subject Property(ies), based on the information as presented, and potentially order the abatement of any such nuisance(s). NOW THEREFORE, BE IT RESOLVED, by the City Council of the City of Leeds follows:

- 1. All of the Recitals above are true and correct and are hereby incorporated herein as if fully set forth
- 2. The conditions identified by the Notice(s) of the Public Nuisance, in relation to the Property(ies) identified on the report as Attached hereto as Exhibit A including the requisite notices and supporting information as provided to the Property owner and posted at the Property, and all hereby declared to be a public nuisance in the City of Leeds.
- 3. The identified public nuisance(s) is relation to the subject Property(ies) shall be abated and/or removed by the City, if necessary, with costs assessed to the subject Property.
- 4. City staff is to create a report of the related costs for abating or removing any remaining nuisance(s) from the Property and to provide such report back to the City Council for approval of the costs related to the same.
- 5. The provisions of the Resolution are severable. If any part of the Resolution is determined to be invalid, unenforceable or unconstitutional, such determination shall not affect any other part of this Resolution.
- 6. The City Budget is amended to fund the deceleration of public Nuisance abatements.

#### ADOPTED and APPROVED this the 08/07/2023 CITY OF LEEDS, ALABAMA

DAVID MILLER, MAYOR

ATTEST:

DATE

AYES NAYS ABSENT FROM VOTING ABSTAIN

8/2/23,	12:28	PM
---------	-------	----

<sub>39</sub> ushi Arbitelle, TY CLERK

I, Toushi Arbitelle, City Clerk of the City of Leeds, hereby certify that the above Resolution was duly adopted by the City Council of the City of Leeds at a regular meeting held on 08/07/2023

Toushi Arbitelle, City Clerk

#### File Attachments for Item:

12. Resolution 2023-08-01: Consider Approval of 2024 Council Meeting Calendar

### **CITY OF LEEDS**

## **RESOLUTION NUMBER: 2024-08-01**

#### **RESOLUTION APPROVING CHANGES TO THE 2024 COUNCIL MEETING DATES**

**WHEREAS**, Division 3 of the City Code of Ordinances sets forth that regular meetings of the City Council shall be held on the first and third Mondays of each month; and

**WHEREAS**, although the City Council wishes to maintain the regular meeting calendar as set forth in the City's Code of Ordinances and although unexpected meeting changes still may occur, identifying the holiday changes now will provide for better planning for both the City and for citizens.

**NOW, THEREFORE, BE IT RESOLVED** by the City Council of the City of Leeds that, while it is the intent to maintain the Council's Regular Meeting date on the 1<sup>st</sup> and the 3<sup>rd</sup> Mondays of every month, the following changes to the 2024 Regular Meeting calendar are hereby approved and adopted for 2024:

\*\*Tuesday, January 02, 2024 (1<sup>st</sup> Tuesday)\*\* \*\*Tuesday, January 16, 2024 (3<sup>rd</sup> Tuesday)\*\* Monday, February 05, 2024 \*\*Tuesday, February 20, 2024 (3<sup>rd</sup> Tuesday)\*\* Monday, March 04, 2024 Monday, March 18, 2024 Monday, April 01, 2024 Monday, April 15, 2024 Monday, April 15, 2024 Monday, May 06, 2024 Monday, May 20, 2024 Monday, June 03, 2024 Monday, June 17, 2024

Monday, July 01, 2024 Monday, July 15, 2024 Monday, August 05, 2024 **\*\*Tuesday, September 03, 2024 (1<sup>st</sup> Tuesday)\*\*** Monday, September 16, 2024 Monday, October 07, 2024 Monday, October 21, 2024 Monday, November 04, 2024 Monday, November 18, 2024 Monday, December 02, 2024 Monday, December 16, 2024

ADOPTED and APPROVED this the 7<sup>th</sup> day of August 2023

CITY OF LEEDS, ALABAMA:

#### DAVID MILLER, MAYOR

ATTEST:

AYES: \_\_\_\_\_ NAYS: \_\_\_\_\_ ABSENT FROM VOTING: \_\_\_\_\_ ABSTAIN: \_\_\_\_\_

DATE

#### TOUSHI ARBITELLE, CITY CLERK

In my capacity as City Clerk of the City of Leeds, I hereby certify that the above Resolution was duly adopted by the City Council of the City of Leeds at a regular meeting held on the 7<sup>th</sup> day of August 2023.

**City Clerk** 

#### File Attachments for Item:

13. Resolution 2023-08-02: Consider Replacement of Non-Compliant Curb Ramps on Highway 119



### ALABAMA DEPARTMENT OF TRANSPORTATION

EAST CENTRAL REGION OFFICE OF REGIONAL ENGINEER 100 CORPORATE PARKWAY SUITE 450 HOOVER, AL 35242 TELEPHONE: (205) 327-4962



John R. Cooper

**Transportation Director** 

Kay Ivey Governor

July 31, 2023

The Honorable David Miller Mayor, City of Leeds City Hall 1040 Park Drive Leeds, Alabama 35094

> RE: Jefferson/Shelby County Project Number: STPAA-NR13(909) Replacement of Non-Compliant Curb Ramps on State Routes 3, 4, 5, 7, 25, 75, 79, 119, 149, 155, 261, 269 and 378

Dear Mayor Miller:

Attached you will find the Standard Project Resolution and Plans concerning the above referenced project.

Please review these documents and, if all is in order, present them to the City Council of Leeds for consideration and approval. It is important to emboss the official City of Leeds Seal on each signature sheet. A certified resolution, which authorizes the Mayor to sign the agreement, affixed with the City Seal should also be included with the agreement. After execution, please return this document, with original signatures (no stamps), to this office, ATTN: Mrs. Sandra F. P. Bonner to avoid possible delays to the letting schedule.

If I can supply you with any additional information or clarify any point contained herein, please feel free to contact me at your convenience.

Sincerely,

DeJarvis Leonard, P.E. East Central Region Engineer

min MAB By:

Asst East Central Region Engineer - PreConstruction

DL/GSS/MB/sfpb Attachment C: Mrs. Sandra F. P. Bonner File w/att.

#### RESOLUTION

WHEREAS, the City of Leeds, Alabama (hereinafter at times referred to as City) is desirous of having certain improvements made within the City Limits of Leeds, in accordance with plans prepared by the Alabama Department of Transportation and designated as Project Number: STPAA-NR13(909) Replacement of Non-compliant Curb Ramps on State Routes.

WHEREAS, The Alabama Department of Transportation is now or may later be desirous of receiving Federal Aid for improvement of said highway; and

WHEREAS, The Federal Highway Administration, an agency of the United States of America, will not participate in any funding for the construction of said project until and unless the City will agree to certain requirements of the Federal Highway Administration. The City, for the purpose of complying with requirements of the Federal Highway Administration in regard to its funding of improvements of the type and kind in this agreement provided for, does hereby pass and adopt the following resolution:

BE IT RESOLVED by the Council of Leeds, that the plans of said project including alignment, profile, grades, typical sections and paving layouts as submitted to this City and which are now on file in the office of the City Clerk are hereby approved and that the location of said project as staked out by the Alabama Department of Transportation and as shown by said plans referred to are hereby approved and the Alabama Department of Transportation, in cooperation with the Federal Highway Administration, is hereby authorized to proceed with the grading, draining, paving, and otherwise improving and construction of said project in accordance with said plans.

The City by and through its Council hereby grants to the Alabama Department of Transportation the full use of and access to the dedicated widths of any existing streets for the construction of said project and hereby agrees to permit and allow the Alabama Department of Transportation to close and barricade the said project and intersecting streets for as long as necessary while the said project is being graded, drained, paved, and otherwise improved, and hereby agrees that the use of any street or highway for parking within an interchange area will not at any time be permitted. The City hereby further agrees to adopt or pass such legally effective ordinances and/or laws as will permanently barricade and/or relocate certain intersecting streets as required by the State and to permanently deny or limit access at certain locations as required by the State along said improvements, all of which are more specifically stated as follows:

This project does not require the relocation or barricading of any inte	ersecting streets.
Please refer to: Project Aerial Sheets for SR - 4 & 119	(Sheets 4 – 16)
Please refer to: Project Notes	(Sheet 2)
Please refer to: Traffic Control Plan Notes	(Sheet 2A)
Please refer to: Temporary Traffic Control Plan	(Sheets 20 - 25)

BE IT FURTHER RESOLVED by the City Council, that for and in consideration of the Alabama Department of Transportation in cooperation with the Federal Highway Administration, constructing said highway and routing traffic along the same through the City over said project, such City hereby agrees with the Alabama Department of Transportation and for the benefit of the Federal Highway Administration, that on the above mentioned project the City will not in the future permit encroachments upon the right of way; nor will it pass any ordinances or laws fixing a speed limit contrary to those limits provided for in Title 32, Chapter 5, Code of Alabama 1975, as amended, and other laws of Alabama; nor will it permit other than parallel parking in areas where parking is permitted; nor will it allow the placing of any informational, regulatory, or warning signs, signals, median crossover, curb and pavement or other markings, and traffic signals without written approval of the Alabama Department of Transportation and the Federal Highway Administration, of the location, form and character of such installations. The traffic control devices and signs installed during construction, and those installed after completion of this project shall be in accordance with the latest edition of the national Manual on Uniform Traffic Control Devices and accepted standards adopted by the Alabama Department of

Transportation of the State of Alabama and by the Federal Highway Administration. The City further agrees that subsequent traffic control devices deemed necessary by it in keeping with applicable statutes, rules and regulations to promote the safe and efficient utilization of the highway under the authority of Title 32, Chapter 5, Code of Alabama 1975, and all other applicable laws of Alabama, shall be subject to and must have the approval of the Alabama Department of Transportation of the State of Alabama and of the Federal Highway Administration, prior to installation and the City further agrees that it will enforce traffic and control the same under the provisions of Title 32, Chapter 5, Code of Alabama 1975, and other applicable laws of Alabama.

#### BE IT FURTHER RESOLVED by this City Council:

- 1. That the City agrees to perform all maintenance on crossroads, service drives, or relocated roads that are not designated Federal or State highways that are in the jurisdiction of the City.
- 2. That the City agrees to perform all maintenance on any existing road which has been replaced by a new road; or, if the existing road is not used, the City has the option of vacating same.
- 3. That the City agrees to perform all maintenance on interchanges to the theoretical crossing of the denied access line.
- 4. That the City agrees to perform all maintenance on grade separations along the roadway to the end of the bridge, or the denied access fence, whichever the case.

It is understood and agreed that no changes in this Resolution or Agreement shall in the future be

made without having obtained the prior approval of the Federal Highway Administration.

THIS RESOLUTION PASSED, ADOPTED, AND APPROVED this the \_\_\_\_\_ day of

\_\_\_\_\_, 20\_\_\_\_\_.

ATTEST

47


City Clerk

Mayor

I, the undersigned, Clerk of the City of Leeds do hereby certify that the above and foregoing is a true and correct copy of a resolution duly and lawfully adopted by the Council of the foregoing City, at its regular meeting held on the \_\_\_\_\_ day of \_\_\_\_\_, 20\_\_\_\_, which resolution is on file in the office of the City Clerk.

Given under my hand and the official seal of such City this \_\_\_\_\_ day of \_\_\_\_\_, 20\_\_\_\_.

CITY CLERK

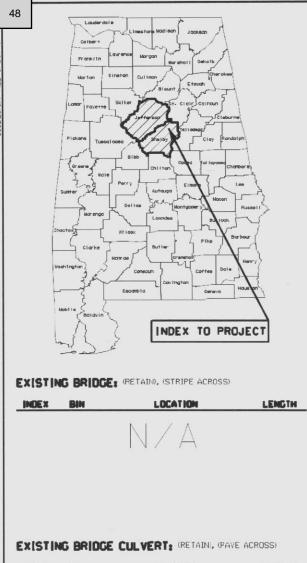

#### INCEX BIN LOCATION LENGTH

NZA

EQUATIONS & EXCEPTIONS


INDEX LOCATION LENGTH				
	NZ	Д		
TOTAL ETATIO		FEET	MILES	
EQUATIONS & E NET LENGTH O	F PROJECT	NZ	ΛV	
NET LENGTH O				

## ALABAMA DEPARTMENT OF TRANSPORTATION PLANS OF PROPOSED PROJECT NUMBER



STPAA-NR13 (909)

REPLACEMENT OF NON-COMPLIANT CURB RAMPS ON STATE ROUTES 3, 4, 5, 7, 25, 75, 79, 119, 149, 155, 261, 269, AND 378 JEFFERSON/SHELBY COUNTY

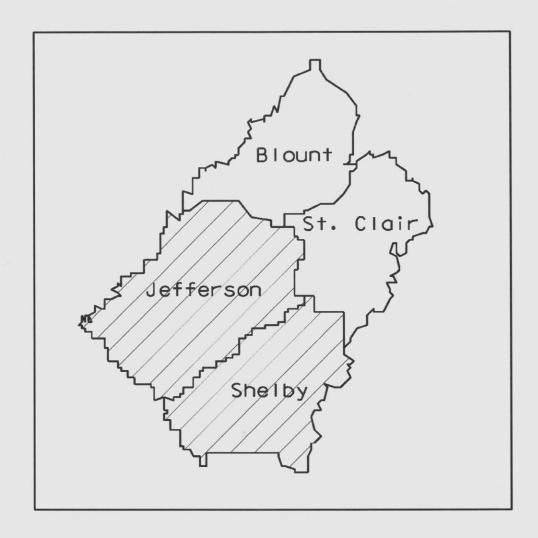

	Requ	lar Council M		
	REFERENCE PROJECT NO	F I SCAL YEAR	SHEET	
	PAA-NR13 (909)	2024	1	25
<u>:</u> T	Preliminary Project N	lo \$1	PAA-NR13	(909)
	Preliminary Code No CPMS Project No	4321-STAAN	-1000601	
	Design Designation			
	ADT () ADT () K	NI	/ Λ	
	D TDHV	IV.	/Α	
	TADT V ( Design Speed ) Win Stopping Sight Di	ist		
	These plans have been with the Alabama Depa	rtment of 1	ransport	
	Standard Specificatio Construction, 2022 Ed		way	
	t			
		N	MAL	
			PA	
	7			A
	٨			Ş
	Ц		1110	
	ALABAMA DEPARTS	IENT OF T	RANSPOR	TATION
	Submitted for Approva	51		
	REGION	ENGIN	IEER	
	CHIEF	P ENGIN	EER	
	Approved:			
	TRANSPORT	ATION	DIREC	TOR
	JEFFERSON SHELBY CO	COUNTY - DUNTY - 19		1
	POPULATION BA	ASED ON 20	010 CEN	SUS

INDEX TO SHEETS

SHEET NO.	DESCRIPTION
1	TITLE SHEET
1 A	INDEX TO SHEETS
1 B	INDEX TO SPECIAL & STANDARD DRAWINGS
1 C	PLANS LEGEND SHEET
1 D	PLANS LEGEND ABBREVIATION SHEET
2	PROJECT NOTES
24	TRAFFIC CONTROL PLAN NOTES
3 - 3I	SUMMARY OF QUANTITIES
4	PROJECT AERIAL SHEET FOR SR-3: (MP 242.887 TO MP 296.955)
5 - 5F	PROJECT AERIAL SHEET FOR SR-4: (MP 97.087 TO MP 115.182)
6 – 6B	PROJECT AERIAL SHEET FOR SR-5: (MP 120.814 TO MP 134.479)
7 <b>-</b> 7A	PROJECT AERIAL SHEET FOR SR-7: (MP 134.234 TO MP 148.860)
8	PROJECT AERIAL SHEET FOR SR-25: (MP 118.499 TO MP 138.907)
9	PROJECT AERIAL SHEET FOR SR-75: (MP 0.692 TO MP 9.000)
10 - 10A	PROJECT AERIAL SHEET FOR SR-79: (MP 1.782 TO MP 3.055)
11 — 11A	PROJECT AERIAL SHEET FOR SR-119: (MP 1.292 TO MP 39.526)
12	PROJECT AERIAL SHEET FOR SR-149: (MP 0.455)
13	PROJECT AERIAL SHEET FOR SR-155: (MP 10.594 TO MP 10.799)
14	PROJECT AERIAL SHEET FOR SR-261: (MP 0.741 TO MP 1.224)
15	PROJECT AERIAL SHEET FOR SR-269: (MP 0.131 TO MP 1.138)
16	PROJECT AERIAL SHEET FOR SR-378: (MP 1.203)
17 - 19	OMIT
20	TRAFFIC CONTROL PLAN: QUANTITIES
21 - 25	TRAFFIC CONTROL PLAN: STANDARD DETAILS FOR TRAFFIC CONTROL PLANS

ALABAMA DEPARTMENT OF TRANSPORTATION EAST CENTRAL REGION OC

 1	Regular Council Meeting		eeting Pac	Ket
			FORSEAL2 YEAR	
 STPA	A-NR-13 (9	1091	2024	1-A
 	SHEE	TTITLE	F	ROUTE
	1	TO SHEE		ARIES
	INDEN	O UNEL	miller	

## INDEX TO SPECIAL & STANDARD DRAWIN

THE FOLLOWING ARE SPECIAL OR STANDARD DRAWINGS CONTAINED IN THE ALABAMA DEPARTMENT OF TRANSP SPECIAL AND STANDARD HIGHWAY DRAWINGS BOOK (U.S. CUSTOMARY UNITS OF MEASUREMENT) DATED 2023 APPLY TO THIS PROJECT:

INDEX NO. SPECIAL & STANDARD DRAWING NO.			DESCRIPTION		
61801	SW-618	(SHEET 1 OF 4)	CURB RAMP DETAIL CALLOUTS, GENERAL NOTES FOR CURB RAMPS AND SIDEWALKS, AND		
61802	SW-618	(SHEET 2 OF 4)	CORNER CURB RAMPS		
61803	SW-618	(SHEET 3 OF 4)	MIDBLOCK CURB RAMPS		
61804	SW-618	(SHEET 4 OF 4)	SIDEWALKS & CURB RAMPS AT DRIVEWAYS, RAILROAD, MEDIAN, & ISLAND CROSSINGS		
62307	62307 623-XY DETAILS OF CONCRETE CURBS AND CONCRETE CURB AND VERTICAL TYPES		DETAILS OF CONCRETE CURBS AND CONCRETE CURB & GUTTER COMBINATIONS, SLOPING AND VERTICAL TYPES		
71017	IHS-710-12 DETAILS OF ROADWAY SIGN POST (SMALL CHANNEL AND TUBULAR SE		DETAILS OF ROADWAY SIGN POST (SMALL CHANNEL AND TUBULAR SECTION)		
71032	IHS-710-21		DETAILS FOR LOCATION AND MOUNTING STANDARD FLAT PANEL SIGNS ON U-CHANNEL AND TUBULAR POSTS		
71035	IHS-710-23		LIGHTWEIGHT STRUCTURAL SIGN SUPPORT INSTALLATIONS		
71060	SHS-1		STANDARD HIGHWAY SIGNS		
· 71066	SHS-7		STANDARD HIGHWAY SIGNS		
71069	SHS-10		STANDARD HIGHWAY SIGNS		
71090	SHS-26		STANDARD HIGHWAY SIGNS		
71093	SHS-29		STANDARD HIGHWAY SIGNS		
74007	TCD-100		DETAILS FOR TRAFFIC CHANNELIZATION DEVICES		

|--|

110	Regular Council Meeting Packer			2SHEFT
GS	STPAA-NR-13		2024	1-8
PORTATION				
WHICH				
	INDEX	TO SPEC	AL &	
	STANDA	ARD DRAV	VINGS VA	RIES

## PLANS LEGEND SHEET

### ROADWAY


51

	55+00	
CENTER LINE		
STATE BOUNDARY LINE		
COUNTY BOUNDARY LINE		
CITY OR TOWN LIMITS		
SECTION LINES	SEC 23	
OUARTER-SECTION LINES		
RANGE-TOWNSHIP LINES	<u>R-17-E</u> R-18-E	
PROPERTY LINES		
PRESENT ROW		
ACQUIRED ROW d		
DENIED ACCESS		
REQUIRED FENCE	x;	t
CONSTRUCTION LIMITS	CONST LIM	
CLEARING LIMITS	<u> </u>	<u></u>
RAILROAD		
EXISTING WOOD FENCE		
EXISTING BARBED WIRE FENCE		×
EXISTING CHAIN LINK FENCE		
EXISTING ELECTRIC FENCE		
EXISTING HOG WIRE FENCE	- <u>x x x</u>	×
TREES		
WOODS LINE		
MARSH		
EXISTING DITCH		
REQUIRED DITCH		
GRAVEL ROAD		
EXISTING GUARDRAIL		
REQUIRED GUARDRAIL		
ENVIRONMENTAL CLEARED LIMITS		
	0	
SATELLITE DISH	×0	
TRAFFIC LIGHT	改	
	*	
BENCH MARK	$\mathbf{\mathbf{\mathbf{\mathbf{\mathbf{\mathbf{\mathbf{\mathbf{\mathbf{\mathbf{\mathbf{\mathbf{\mathbf{\mathbf{\mathbf{\mathbf{\mathbf{\mathbf{$	
	$\wedge$	
SURVEY POINT	<u> </u>	

ALABAMA DEPARTMENT OF TRANSPORTATION BAST CENTRAL REGION

SUBMITTAL

00

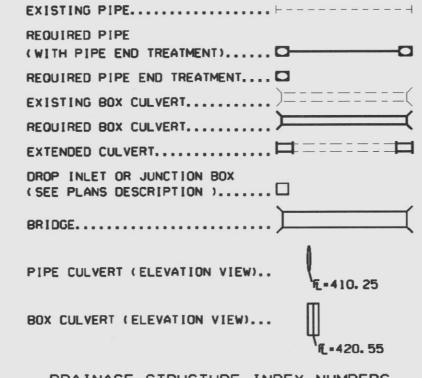


DRAINAGE STRUCTURE INDEX NUMBERS DRAINAGE STRUCTURE WRITE-UPS ARE LOCATED ON THE DRAINAGE CROSS-SECTION SHEETS. STRUCTURES WITH WRITE-UPS ARE INDEXED AT EACH END. WITH NUMBERS ASSIGNED BY DIRECTION OF FLOW. THE NUMBER IN THE UPPER HALF OF THE CIRCLE (EXAMPLE 8 OR 9) IS THE DRAINAGE STRUCTURE INDEX NUMBER. THE NUMBER IN THE LOWER HALF (EXAMPLE 88) IS THE SHEET REFERENCE NUMBER.

8 REOD 18" RCP -


ROADWAY PIPE EXAMPLE


ALL INFORMATION CONCERNING THE DISPOSITION OF SIDE DRAIN PIPE IS SHOWN ON THE SUMMARY OF QUANTITIES BOX SHEET. THE TOP LETTERS (SD) ARE FOR SIDE DRAIN AND THE BOTTOM NUMBER IS THE DRAINAGE STRUCTURE INDEX NUMBER.

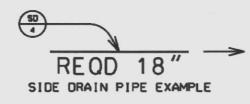

DIRECTION OF FLOW .....

POWER POLE
LIGHT POLE
TELEPHONE POLE
ANCHOR
STUB ( POWER)
STUB ( TELEPHONE)
ELECTRIC DUCT
BURIED ELECTRIC CABLE
OVERHEAD ELECTRIC CAE
ELECTRIC MANHOLE
TOWER
TELEPHONE PEDESTAL
TELEPHONE DUCT
BURIED TELEPHONE CABL
OVERHEAD TELEPHONE CA
TELEPHONE MANHOLE
SANITARY SEWER
WATER LINE
WATER MAIN
WATER VALVE
FIRE HYDRANT
WATER METER
GAS LINE
GAS MAIN
GAS VALVE
GAS REGULATOR
BURIED CABLE TELEVISI
OVEDUEAD CADLE TELEVI

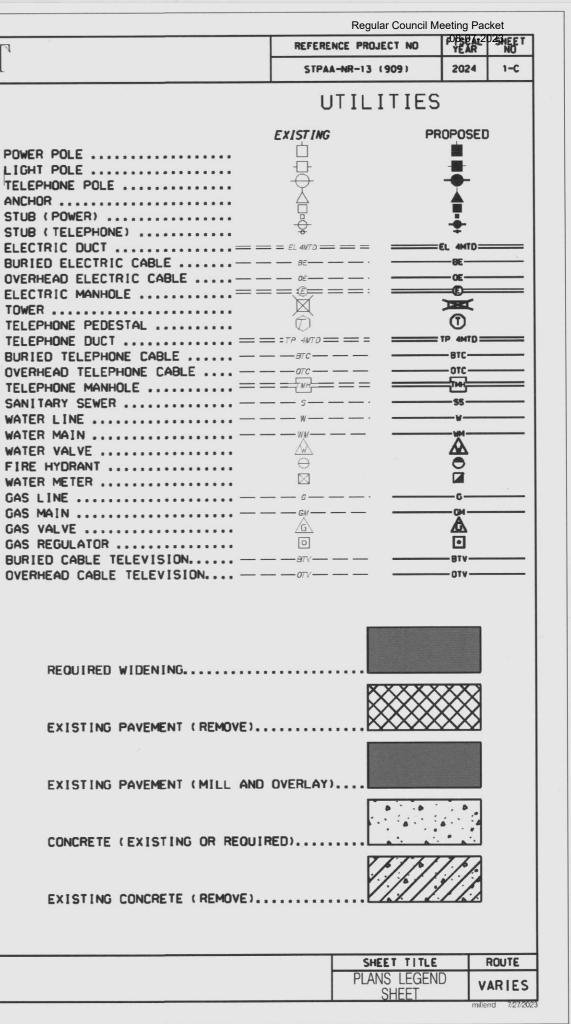

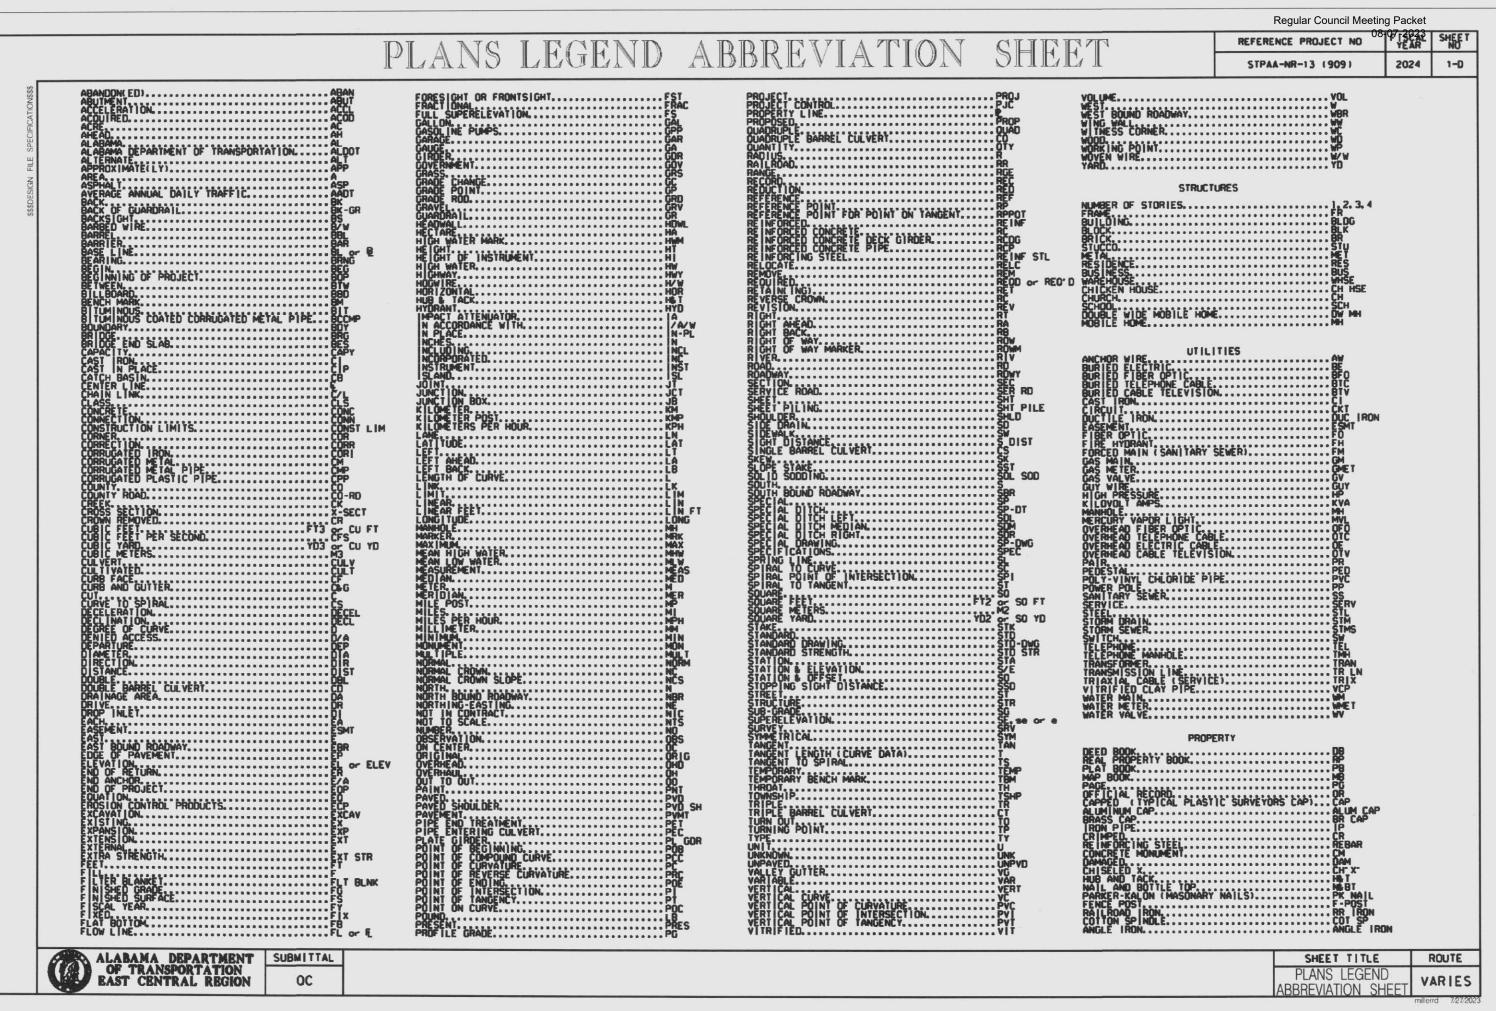

## PROJECT NOTES

- 200 CURB RAMP TRANSITIONS BETWEEN SIDEWALKS, LANDINGS, GUTTERS, OR ROADWAY SHALL BE FLUSH AND FREE OF ABRUPT VERTICAL CHANGES (1/4" MAX).
- 201 IN THE EVENT OF CONFLICTS WITH EXISTING CONDITIONS, THE WIDTH / LOCATION OF ANY SIEWALKS OR CURB RAMPS MAY BE ADJUSTED AS DIRECTED BY THE ENGINEER WHILE MAINTAINING COMPLIANCE WITH THE AMERICAN DISABILITIES ACT (ADA).
- 202 IN THE EVENT THAT ANY CURBRAMP HAS BECOME SILTED OVER, OR SHOWS POTENTIAL FOR BECOMING SILTED OVER, THE CONTRACTOR SHALL RAISE / RELOCATE THE DETECTABLE WARNING SURFACE TO A POINT OF HIGHER ELEVATION ALONG OR ABOVE THE RAMP AS DIRECTED BY THE ENGINEER.
- 300 THE CONTRACTOR SHALL BE RESPONSIBLE FOR KEEPING ROADWAYS FREE FROM MUD AND DEBRIS. ALL WORK INVOLVED IN PROMPTLY REMOVING MUD OR DEBRIS SHALL BE THE RESPONSIBILITY OF THE CONTRACTOR. ALL EXCESS MATERIALS SUCH AS DIRT, CONCRETE, ASPHALT, AND OTHERS SHALL BE REMOVED FROM THE PROJECT AREA AND PROPERLY DISPOSED OF BY THE CONTRACTOR. THE COST OF REMOVAL AND DISPOSAL OF DEBRIS AND EXCESS MATERIAL SHALL BE A SUBSIDIARY OBLIGATION OF ITEMS 618A-000, CONCRETE SIDEWALK, 618C-001, DETECTABLE WARNING SURFACE, AND 618D-000, CURB RAMP.
- 301 ITEMS TO BE REMOVED THAT ARE NOT PROVIDED FOR BY PAY ITEMS OR SPECIFICALLY MENTIONED BY NOTES TO BE INCLUDED IN OTHER ITEMS OF WORK SHALL BE REMOVED IN ACCORDANCE WITH THE REQUIREMENTS FOR EXTRA WORK GIVEN IN ARTICLE 104.030F THE SPECIFICATIONS.
- 302 750 LIN FT OF ITEM 674A-000, CONSTRUCTION SAFETY FENCE, IS INCLUDED IN THE PLANS TO BE PLACED AS DIRECTED BY THE ENGINEER.
- 303 ANY DAMAGE CAUSED TO ADJACENT INLETS, CURBS, GUTTERS, ETC. DURING THE CONSTRUCTION OF CURB RAMPS SHALL BE REPAIRED BY THE CONTRACTOR AT NO ADDITIONAL COST TO ALDOT,
- 304 WORK ASSOCIATED WITH INSTALLING AND CONSTRUCTING CURB RAMPS THAT DOES NOT HAVE AN ASSIGNED PAY ITEM SHALL BE A SUBSIDIARY OBLIGATION OF ITEM 618D-000, CURB RAMP. INCLUDING BUT NOT LIMITED TO REMOVAL OF EXISTING DOME-MATS, ASPHALT PATCHING, ETC.
- 305 OMIT.

53

306 OMIT.

- 307 AT LOCATIONS WHERE CONCRETE SIDEWALKS OR RAMPS ARE REQUIRED TO BE PLACED ADJACENT TO EXISTING PAVEMENT, EXISTINGPAVEMENT REMOVAL IS TO BE ACCOMPLISHED ALONG NEAT, FULL DEPTH SAW CUT LINES. THE COST OF THE WORK SHALL BE A SUBSIDIARY OBLIGATION OF ITEMS 618A-000, CONCRETE SIDEWALK, AND 618D-000, CURB RAMP.
- 308 THE REMOVAL OF ANY CONCRETE GUTTER, CURB, OR COMBINATON THERE OF, SHALL BE DONE ALONG FULL DEPTH SAW CUT LINES, AND SHALL BE PAID FOR UNDER ITEM 206D-003, REMOVING CURB AND GUTTER.
- 309 ALL REQUIRED CONCRETE GUTTER, CURB, OR CURB AND GUTTER COMBINATION SHALL BE FORMED AND MADE TO MATCH ADJACENT EXISTING GUTTER, CURB, OR CURB AND GUTTER COMBINATION REGARDLESS OF ACTUAL TYPE.
- 310 ANY BITUMINOUS PATCHING REQUIRED TO FILL VOIDS IN BITUMINOUS ASPHALT PAVEMENT CAUSED BY CURB RAMP CONSTRUCTIONSHALL BE A SUBSIDIARY OBLIGATION OF ITEM 618D-000, CURB RAMP.
- 311 ALL ROOTS ON TREES IN THE PROJECT AREA THAT REQUIRE CUTTING SHALL BE CLEAN CUT WITH A SHARP CUTTING TOOL. ROOTS WHICHARE 3 INCHES OR GREATER IN DIAMETER SHALL NOT BE PRUNED FOR ANY TREES WHICH ARE TO REMAIN. THE CONTRACTOR WILL TAKE CARE NOT TO PLACE ANY REMOVALS IN SUCH A WAY TO CAUSE DAMAGE TO THE EXISTING TREE ROOT SYSTEM OR ESTABLISHEDVEGETATION SURROUNDING THE SITE. SPECIAL CARE IS TO BE TAKEN SO TREES OUTSIDE THE LIMITS OF CONSTRUCTION REMAIN UN-HARMED DURING CONSTRUCTION. THE COST OF THE WORK SHALL BE A SUBSIDIARY OBLIGATION OF ITEMS 618A-000, CONCRETE SIDEWALK, AND 618D-000, CURB RAMP.
- 800 IT SHALL BE THE CONTRACTOR'S RESPONSIBILITY TO CONTACT THE VARIOUS UTILITY OWNERS AND DETERMINE THE EXACT LOCATIONS OF ALL EXISTING UTILITIES ON THIS PROJECT WHETHER SHOWN IN THESE PLANS OR NOT. THE LOCATION OF ANY REQUIRED GUARDRAIL, SIGNS, FOOTINGS OF ANY NATURE AND / OR ELECTIRCAL / COMMUNICATIONS CONDUITS MAY BE ADJUSTED AS DIRECTED BY THE ENGINEER TO PREVENT ANY CONFLICTS WITH THESE UTILITIES. UTILITY LINE LOCATE REQUESTS WILL BE LIMITED TO INCREMENTS NOT TO EXCEED 2,000 LINEAR FEET PER WORKING DAY OPERATION. MULTIPLE LOCATE REQUESTS SHALL BE REQUIRED FOR PROJECTS WHICH ARE GREATER THAN 2,000 LINEAR FEET IN LENGTH.

ALABAMA DEPARTMENT OF TRANSPORTATION EAST CENTRAL REGION	SUBMITTAL	
EAST CENTRAL REGION	00	

- 900 NPDES PERMIT COVERAGE IS NOT REQUIRED FOR THIS PROJECT. A PLAN (CBMPP) IS AVAILABLE THROUGH THE OFFICE ENGINEER PRIOR
- 901 OMITTED.
- 902 OMITTED.
- 903 OMITTED.
- 904 OMITTED.
- 905 OMITTED.
- 906 THERE SHALL BE NO FUEL TANKS STORED ON THE RIGHT OF WAY. IN CHEMICALS, FERTILIZERS, ETC. SHALL NOT BE LEFT UNATTENDED OF

	DEFEDE	NCE PROJEC			23 SHEE T
		-NR-13 (90		YEAR 2024	2
	JIFAA			2024	-
OF THE CONS	TRUCTION BES	T MANAGEME	NT PRACTIO	CES	
JDING.					
ON, FUEL TRU	ICKS OR VEHIC	LES TRANSPO	ORTING		
	-				
			TITLE		OUTE

## TRAFFIC CONTROL PLAN NOTES

54

(70) THE TRAFFIC CONTROL PLAN IS DEVELOPED IN CONFORMANCE WITH THE MANUAL ON UNIFORM TRAFFIC CONTROL DEVICES PART 6, 2009 EDITION, THE TRAFFIC CONTROL DEVICES INDICATED REPRESENT CONDITIONS KNOWN DURING PLAN DEVELOPMENT, IN THE EVENT ACTUAL PHYSICAL CONDITIONS WARRANT ADDITIONAL TRAFFIC CONTROL DEVICES, THEY SHALL BE INSTALLED IN CONFORMANCE WITH THE N.U.T.C.D. PART 6 AS DIRECTED BY THE ENGINEER, COST SHALL BE PAID FOR UNDER THE APPROPRIATE PAY ITEM.

- (70) ALL BLACK AND ORANGE CONSTRUCTION SIGNS SHALL BE FABRICATED USING TYPE XI FLUORESCENT ORANGE REFLECTIVE SHEETING MATERIAL FOR THE SIGN BACKGROUND.
- 702 DURING NON-WORKING HOURS NO EQUIPMENT OR MATERIAL SHALL BE PARKED OR STORED CLOSER THAN 30 FEET TO THE EDGE OF ANY ROADMAY CARRYING TRAFFIC. WHEN THIS IS NOT PRACTICAL, IT SHALL BE PLACED IN AN AREA APPROVED BY THE ENGINEER AND DELINEATED BY REFLECTORIZED DRUMS, THIS INCLUDES STORAGE OF TRAFFIC CONTROL DEVICES SUCH AS TRAILER MOUNTED OR OTHER TEMPORARY SIGNS, BARRICADES, DRUMS, ETC., WHICH ARE NOT IN USE DURING NON-WORKING HOURS, TO BE FURNISHED BY THE CONTRACTOR WITHOUT COST TO THE ALDOT. (SEE SKETCH ON SHEET 2) >
- 703 WHERE THE LOCATION OF A REQUIRED SIGN FALLS IN A DRIVEWAY, SIDEWALK, BRIDDE, ETC., OR WHERE THE VISIBILITY OF A SIGN IS LIMITED TO THE TRAVELING PUBLIC, THE LOCATION SHALL BE ADJUSTED AS DIRECTED BY THE ENGINEER.
- (704) THE CONTRACTOR IS TO REMOVE, RELOCATE OR COVER DURING CONSTRUCTION AND THEN RESET OR UNCOVER UPON COMPLETION OF A PARTICULAR SECTION ANY CONFLICTING IN-PLACE ROADWAY SIGNS AND DELINEATORS. AS DIRECTED BY THE ENGINEER. SIGNS REQUIRING REMOVAL SHALL BE STOCKPILED AS DIRECTED BY THE ENGINEER AND SHALL BECOME PROPERTY OF THE ALDOT. COST SHALL BE A SUBSIDIARY OBLIGATION OF ITEM 7408.

705 DURING ALL PHASES OF WORK, NON-APPLICABLE PAVEMENT STRIPING OR MARKINGS SHALL BE REMOVED AND APPROPRIATE PAVEMENT STRIPING OR MARKINGS SHALL BE PLACED AS EXPEDITIOUSLY AS PRACTICAL, BUT IN ALL CASES, SHALL BE IN PLACE BY NIGHTFALL ON ANY ROADWAY CARRYING TRAFFIC, EXCEPT ON SHORT TERM OPERATIONS WHERE IT IS DETERMINED BY THE ENGINEER, THAT SUCH REMOVAL AND REPLACEMENT IS MORE HAZARDOUS THAN LEAVING EXISTING MARKINGS IN PLACE. COST OF ANY REMOVAL, SHALL BE PAID FOR UNDER ITEM 701D OR AS A SUBSIDIARY OBLIGATION OF ITEM 701C.

- 706 OMITTED
- (707) THE CONTRACTOR SHALL PLACE ALL ADVANCE WARNING SIGNS BEFORE PROCEEDING WITH HIS WORK. SIGNS SHALL BE PLACED IN ORDER, IN THE DIRECTION OF TRAFFIC AND REMOVED IN REVERSE ORDER.
- 708 ALL VEHICLES, EQUIPMENT, PERSONNEL (EXCEPT FLAGGERS), AND THEIR ACTIVITIES, ARE RESTRICTED AT ALL TIMES TO ONE SIDE OF THE PAVENENT UNLESS OTHERWISE AUTHORIZED BY THE ENGINEER.
- 709 THE CONTRACTOR SHALL MAINTAIN AT LEAST ONE ACCESS TO BUSINESSES AND RESIDENCES DURING ALL PHASES OF CONSTRUCTION.
- (710) CONSTRUCTION SIGNS HOUNTED ON TEMPORARY SUPPORTS SHALL BE HOUNTED AT A MINIMUM HEIGHT OF 5 FEET.
- (71) FLACCERS SHALL BE PROPERLY ATTIRED, EQUIPPED WITH STAFF MOUNTED STOP/SLOW PADDLES IN SIGHT OF EACH OTHER, OR HAVE DIRECT COMMUNICATION AT ALL TIMES, FLACCER STATION LOCATION MAY BE VARIED FROM THOSE SHOWN BASED ON ROADWAY ALIGNMENT AND CONDITIONS AT THE TIME OF THE LAME CLOSURE.
- (712) FLAGGERS ARE TO BE USED WHEN DIRECTED BY THE ENGINEER, SIGNS SHALL BE PLACED AT THE APPROPRIATE TIME, AND SHALL BE COVERED OR RENOVED WHEN FLAGGERS ARE NOT ON DUTY AND OURING NON-WORKING HOURS.
- (713) FOR MOVING OPERATIONS, THE TRAFFIC CONES MAY BE DELETED IF THE FLAGGERS ARE IN SIGHT OF EACH OTHER, OR IF A PILOT CAR IS USED ON A TWO LANE ROADWAY.
- 714 ON) ITED
- (715) ALL CONTRACTOR'S EMPLOYEES' PERSONAL VEHICLES, AND CONTRACTOR'S EQUIPMENT NOT IN OPERATION, SHALL BE PARKED A MINIMUM OF THIRTY (30) FEET FROM THE TRAVELED WAY OURING WORKING HOURS, AS NOT TO CREATE A HAZARD.
- (716) THE TRAFFIC CONTROL PLAN IS NOT ALL INCLUSIVE. THE TCP PROVIDES SEVERAL GETAILED DRAWINGS INDICATING THE TRAFFIC CONTROL NECESSARY FOR THE DIFFERENT CONSTRUCTION ACTIVITIES ANTICIPATED FOR THIS PROJECT. THE CONTRACTOR SHALL SELECT THE DETAILED DRAWING THAT BEST FITS THE ACTIVITY TO BE PERFORMED.
- 717 OHI TTED

ALABAMA DEPARTMENT OF TRANSPORTATION BAST CENTRAL REGION

718 REQUIRED TEMPORARY ROUTE MARKER ASSEMBLIES THAT ARE TO BELOCATED IN THE VICINITY OF EXISTING ROUTE MARKERS SHOULD BE PLACED ALONG SIDE OF THOSE ALREADY IN PLACE. SOME EXISTING ROUTE MARKERS MAY HAVE TO BE COVERED OR REMOVED, AS DIRECTED BY THE ENGINEER, COST SHALL BE A SUBSIDIARY OBLIGATION OF ITEM 7408.

SUBMITTAL

00

MOTES THAT APPLY TO THIS PROJECT.

RA-1 (REBUILD ALABAMA) SIGNS SHALL BE REDUIRED FOR EVERY PROJECT. RA-1 SIGNS SHALL BE PLACED AT THE BEGINNING OF THE WORK LIMITS OF THE SUBJECT PROJECT ROUTE. RA-1 SIGNS SHALL BE POSTED ON THE RIGHT-HAND SIDE OF THE ROADMAY ON THEIR OWN SUPPORT (748) 719 SYSTEM. THE RA-I SIGNS SHALL BE REMOVED UPON COMPLETION OF THE PROJECT. ALL TRAFFIC CONTROL DEVICES THAT ARE NOT APPLICABLE AT ANY SPECIFIC TIME SHALL BE (720) COVERED OR REMOVED AS DIRECTED BY THE ENGINEER. 721 OMI T TED 749 722 OMITTED (723) THE CONTRACTOR SHALL MAKE PROVISIONS FOR THE SAFETY OF PEDESTRIAN TRAFFIC CROSSING THE WORK ZONES DURING CONSTRUCTION. 750 724 OHI TIED (725) ALL SIGNS SHALL BE POST-HOUNTED IF THE WORK PERIOD EXCEEDS FOUR DAYS, EXCEPT FOR THOSE SIGHS WHICH ARE MOUNTED ON BARRICADES. FOR REPEATED DAY OPERATIONS, SIGHS MAY BE MOUNTED ON TEMPORARY SUPPORTS AND REMOVED AT THE COMPLETION OF THE (75) DAY'S OPERATION 726 WE SIGNS INTENDED TO WARN NOTORISTS OF SURFACE CONDITIONS EXTENDING FOR CREATER THAN I MILE SHALL BE PLACED PRIOR TO THE BEGINNING OF SUBFACE CONDITION AND (752) AT I MILE INCREMENTS THEREAFTER, WITH THE EXCEPTION SPECIFIED IN NOTE 727. 727 OURING THE VICENING OR RESURFACING OF ANY ROADWAY CARRYING TRAFFIC. THE CONTRACTOR SHALL ADVISE THE HOTORISTS OF ANY EDGE OF PAVEHENT DROP-OFFS 3 INCHES OR OREATER BY PLACING SHOULDER DROP-OFF SIGNS EVERY 1/2 MILE BEGINNING PRIOR TO THE VIDENING OR RESURFACING. REQUIRED SHOULDER WORK TO ELIMINATE THE DROP-OFFS SHALL BE PURSUED IN AN EXPEDITIOUS MANNER FOLLOWING THE WIDENING AND/OR RESURFACING. A DIFFERENCE IN ELEVATION OF APPROXIMATELY 2 INCHES OR LESS AT THE CENTERLINE MAY BE ALLOWED OURING NON-WORKING HOURS WITHOUT ADDITIONAL TRAFFIC CONTROL. SPECIAL CONDITIONS MAY EXIST WHERE PROTECTION SHOULD BE PROVIDED WHERE THE DIFFERENCE IS 2 INCHES OR LESS. (729) SIGNS ON TEMPORARY SUPPORTS ARE TO BE REMOVED OR COVERED WHEN NO WORK IS BEING PERFORMED OR AT THE COMPLETION OF THE DAY'S OPERATION. 730 OM LT TEO 731 OMITTED (732) CHANNELIZING ORUMS SHOULD BE PLACED ON 10 FOOT INTERVALS IN RADII. (733) CHAMPLIZING ORUNS AND CONES PLACED TO PROTECT COMPLETED WORK NOT OPEN TO TRAFFIC. SHOULD BE SPACED AT 50 FOOT INTERVALS. 734 CHANNELIZING ORUMS AND COMES PLACED IN THE EXCAVATED AREA ANEAD OF PAVING OPERATIONS. SHOULD BE SPACED AT 50 FOOT INTERVALS. 735 CHAMMELIZING ORUMS AND COMES PLACED ON PAVEMENT OURING WORKING HOURS SHALL BE SHIFTED TO THE EDGE OF SHOLLOER DURING NON-WORKING HOURS AND DURING PEAK PERIODS. (736) CHARGE IZING ORUNG SHOLLD BE PLACED ON 25 FOOT INTERVALS THROUGHOUT ALL TAPERS. (73) (737) CHANNELIZING DEVICES SHALL EXTEND TO A POINT WHERE THEY ARE VISIBLE TO APPROACHING TRAFFIC. 738 OMI T TED 739 OMITTED 740 OHI T TED 741 FOR DIVIDED ROADWAYS. THE REQUIRED ADVANCE WARNING SIGNS SHALL BE POSTED ON BOTH THE RIGHT AND LEFT SIDE OF THE ROADMAY, (742) THE CONTRACTOR SHALL CLOSE THE LANE ADJACENT TO THE WORK AREA ANYTIME WORK OUTSIDE THE EXISTING TRAVEL LAMES ENCROACHES WITHIN 2 FEET OF THE EXISTING EDGE OF PAVENENT. 743 OMITTED 744 THE TRANSITION TAPER LENGTH (L) IS SHOWN IN TABLE 6C-4, AND THE BUFFER LENGTH IS SHOWN IN TABLE 6C-2 OF THE MUTCH, PART 6, 2009 EDITION. 745 OHI TTED 746 UNEVEN LANES SIGNS SHALL BE COVERED OR REMOVED WHEN NO UNEVEN PAVENENT CONDITIONS EXIST. 747 MOVING OPERATIONS SHALL BE CONFINED TO ONE LANE IN THE DIRECTION OF TRAFFIC. THIS DRAWING REPRESENTS DESI-RTMENT OF TRANSPORTATION AND au Std Ener D.J.W. OR USED BY AN ONE, OR ANY ORG. NSENT OF THE ALABAMA DEPARTME TE DRAWN. VISED DATE 12-8-2021 AUTHORIZED TO APPROVE THIS USE. A DRAWING MAY BE PROSECUTED

DR. OF 2023         DR. OF 2024         STEAL NO         Figure         Steal           STPAA-NR-13 (909)         2024         2-A	REFERENCE PROJECT NO         F.J.S.C.A.         SHEE           STPAA-NR-13 (909)         2024         2-A           RIG-2: WHEN WORKERS ARE PRESENT BEGIN HIGHER FINESS AND RIG-26         2024         2-A           RIG-3: WHEN WORKERS ARE PRESENT BEGIN HIGHER FINESS AND RIG-26         2024         2-A           STEAD ALWARY FOLLOWING AN RIG-3 SIGAL RIG-30 HIGHER FINE         2024         2-A           MILLS THROUGH ALWARY FOLLOWING AN RIG-3 SIGAL RIG-30 HIGHER FINE         2024         2-A           MILLS THROUGH ALWARY FOLLOWING AN RIG-3 SIGAL RIGHT AN R2-15 HIGHER FINE         2024         2-A           MILLS THROUGH ALWARY FOLLOWING AN RIG-3 SIGAL RIGHT AN REDULTED AN REDULE TO MARE REDULED REDULED AN ALWARY SIGAL REPORTATED AT MAKINAM INTERVALS OF THREE         2024         2-A           MILLS THROUGH RIG THE FROUGHT ALWARY SECOND BY THE REDUCTION HAVE A CONSTRUCTION SOLE AND REDULED AN ALWARY SECOND RUL REPORTATED AND MAKHONS SUBJESING RAWE REPORTATED AND MAKENDS HAVE REPORTAL REPORTATE F	REFERENCE PROJECT NO         FUSAL         Stepsel           STPAA-NR-13 (909)         2024         2-A           R16-3: WEN WORKERS ARE PRESENT BEGIN HIGHER FINES: AND R16-3- (END HIGHER FINES) SIGNS SMALL BE REQUIRED FOR EVERY PROJECT ON STATE ROUTES AND INTERSTATE HIGHMAYS, THESE SIGNS SMALL BE POSTED AT THE BEGINEND AND LOD OF THE PROJECT VITH AN R2-1 INEQUATORY SPEED SIGN: ALWAYS FOLLDWING AN R16-3 SIGN, R16-39 INICHER FINE MILLS THROUGHOUT THE PROJECT LIMITS.           WEN A CONSTRUCTION WORK ZONE SPEED AT IMAXINAMI INTERVALS OF THREE MILLS THROUGHOUT THE PROJECT LIMITS.           WEN A CONSTRUCTION WORK ZONE SPEED SIGN: AND THE VA3-59 (REDUCED SPEED AFEAD) SIGNS UNLESS OTHERWISE OIRCITON IS NOT REQUIRED AT THE END OF THE WORK CON, THE CONTRACTON SMALL COVER OR REDUCED SPEED AFEAD) SIGNS UNLESS OTHERWISE OIRCITON OF WAY SKROBED DUARDRAIL, AT NIGHT WERE THE DUARDRAIL END CAMACHORS, AREFLECTORIZED DIAM SMALL BE PLACED BEFORE THE END ON ANY SKROBED DUARDRAIL, AT NIGHT WERE THE DUARDRAIL END CAMACT BE REPLACED IN ONE DAY'S TIME.           CONSTRUCTION SIGNE MOLATED ON A SINCLE OR FORM THE REPLACED IN ONE DAY'S TIME.           CONSTRUCTION MOUNT SPECIAL DRAWING NOS.           DAY'S TIME.           DAY ON THE.           CONSTRUCTION MOUNT SPECIAL DRAWING NOS.           DAY'S TIME.           DAY ON THE CONSTRUCTION ENGINEER SHALL DISCUSS AND PLAN FOR THE NONDLING TRAFFIC FOR ALL HOLIDAYS BEFORE ANY HORK BEGINS. UN-SOMMEL, POST SMALL BE INSTALLED AS SHOWN ON SPECIAL DRAWING NOS.           DAY'S TIME.           CONSTRUCTION SMALL BE INSTALLED AS SHOWN ON SPECIAL DRAWING NOS.           DAY'S TIME. <th></th> <th></th> <th>Regular C</th> <th>ouncil Me</th> <th>eeting Pac</th> <th></th>			Regular C	ouncil Me	eeting Pac	
STPAA-NR-13 (909)         2024         2-A           RIG-31 WHEN WORKERS ARE PRESENT BEGIN HIGHER FINESS AND RIG-35 (END HIGHER FINESS SIGNE SMALL BE REQUIRED FOR EVERY PROJECT ON STATE ROUTES AND INTERSISTER HIGHMAYS. THESE SIGNE SMALL BE POSTED AT THE BEGINNING AND END OF THE PROJECT VITH AN R2-11 REDULATIONY SPEED SIGNA ALWAYS FOLLDWING AN RIG-3 SIGNE SMALL BE POSTED AT THE BEGINNING AND END OF THE PROJECT VITH AN R2-11 REDULATIONY SPEED SIGNA ALWAYS FOLLDWING AN RIG-3 SIGNE SMALL DEP ROSTED AT THE END OF THE WORK CORE. SPEED LIMIT REDUCTION IS NOT REQUIRED AT THE END OF THE WORK CORE. SPEED SIGNS AND THE V3-56 (REDUCED SPEED AREAD SIGNS UNLESS OTHERWISE OIRECTED BY THE ENDINEER REDUCED R2-1 (REGULATORY SPEED SIGNS) AND THE V3-56 (REDUCED SPEED AREAD SIGNS UNLESS OTHERWISE OIRECTED BY THE ENDINEER.           DURING REPLACEMENT OF QUARDRAIL END CAMADORS, A REFLECTION SIGNS UNLESS OTHERWISE OIRECTED BY THE ENDINEER.           DURING REPLACEMENT OF QUARDRAIL END CAMADORS, A REFLECTION SIGNS MALLESE PLACED BEFORE THE END ANCHORS, INS 710-21 AND INS FOLLARE THE QUARDRAIL END CAMADORS DURANDALLER OR U-CHANNEL POST SHALL BE INSTALLED AS SHOWN ON SPECIAL DRAVING NOS. INS 710-21 AND INS FOLLOWED BY THE REGION ENGINEER, THE FOLLOWING MULTINGUD           THE CONTRACTION MORE CONSTRUCTION ENGINEER SHALL DISCUSS AND PLAN FOR TIMES PRE-APPROVED BY THE REGION ENGINEER, THE FOLLOWING PREITODS UNLESS OTHERWISE DIRECTED BY THE ENGINEER OR ALDOT.           FOR HIGHER FRE APPROVED BY THE REGIONE ENGINEER OR ALDOT.           FOR HIGHER PRE APPROVED BY THE REGIONE ENGINEER OR ALDOT.           FOR HIGHER DAY OF THE HOLIDAY.           FOR HIGHER DAY OF THE HOLIDAY.           FOR HIGHER DAY OF THE REDUBLE DAY THROUCH THE POLLOWING HIGHER PRE HOL DOWN THE FRIDAY B	STPAA-NR-13 (909)         2024         2-A           RIG-3: WHEN WORKERS ARE PRESENT BEGIN HIGHER FINESS AND RIG-3% (END HIGHER FINESS SIGNE SMALL BE REQUIRED FOR EVERY PROJECT ON STATE ROUTES AND INTERSISTER HIGHMAYS. THESE SIGNE SMALL BE POSED AT THE BEGINNING AND END OF THE PROJECT VITH AN R2-11 INEQUATORY SPEED SIGNA ALWAYS FOLLOWING AN RIG-3 SIGNE SMALL BE POSED AT THE BEGINNING AND END OF THE PROJECT VITH AN R2-11 INEQUATORY SPEED SIGNA ALWAYS FOLLOWING AN RIG-3 SIGNE SMALL DEP REDUCED FINE HILES THROUGHOUT THE PROJECT LIMITS.           WEN A CONSTRUCTION WORK ZONE SPEED SIGNS AND THE XM-SE OF THREE HILES THROUGHOUT THE PROJECT LIMITS.           WEN A CONSTRUCTION WORK ZONE SPEED SIGNS AND THE XM-SHORE REDUCED SPEED ALEAN STALL BE PLACED BEFORE THE END ANCHORS, A REFLECTION SIGNS UNLESS OTHERWISE OIRCIDE OF THE ENDINEER.           DURING REPLACEMENT OF GUARDRAIL END CAMADT BE REPLACED IN ONE DAYS TIME.           CONSTRUCTION SIGNE MOLATED ON A SINCULAR OR DUAL SOLVARE TUBLLAR OR U-COMMEL POST SMALL BE INSTALLED AS SHOWN ON SPECIAL DRAVING NOS. INS-710-21 AND THE CONSTRUCTION ENGINEER SHALL DISCUSS AND PLAN FOR THE MODING OF TRAFFIC FOR ALL HOLIDAYS BEFORE ANY MORE BEGING. JNE-S710-21 AND THE CONSTRUCTION ENGINEER SHALL DISCUSS AND PLAN FOR THE STRUCTURE SHALL BE INSTALLED AS SHOWN ON SPECIAL DRAVING NOS. INS-710-21 AND THE CONSTRUCTION ENGINEER SHALL DISCUSS AND PLAN FOR THE STRUE.           FOR HIGHER FRE-APPROVED BY THE REGION ENGINEER, THE FOLLOWING BAYLL HOLD.           THE CONTINUES OFFICE FOR ALL HOLIDAYS BEFORE ANY MORE BEGING. INS-710-21 AND THE CONSTRUCTION ENGINEER OR ALDOT.           FOR HIGHER FRE APPROVED BY THE REGIONE ENGINEER OF ALDOT.           FOR HIGHER FRE APPROVED BY THE REGIONE ENGINEER OR ALDOT.	STPAA-NR-13 (909)         2024         2-A           RIG-31 WHEN WORKERS ARE PRESENT BEGIN HIGHER FINESS AND RIG-35 (END HIGHER FINESS SIGNE SMALL BE REQUIRED FOR EVERY PROJECT ON STATE ROUTES AND INTERSISTER HIGHMAYS. THESE SIGNE SMALL BE POSTED AT THE BEGINNING AND END OF THE PROJECT VITH AN R2-11 REDULATIONY SPEED SIGNA ALWAYS FOLLDWING AN RIG-3 SIGNE SMALL BE POSTED AT THE BEGINNING AND END OF THE PROJECT VITH AN R2-11 REDULATIONY SPEED SIGNA ALWAYS FOLLDWING AN RIG-3 SIGNE SMALL DEP ROSTED AT THE END OF THE WORK CORE. SPEED LIMIT REDUCTION IS NOT REQUIRED AT THE END OF THE WORK CORE. SPEED SIGNS AND THE V3-56 (REDUCED SPEED AREAD SIGNS UNLESS OTHERWISE OIRECTED BY THE ENDINEER REDUCED R2-1 (REGULATORY SPEED SIGNS) AND THE V3-56 (REDUCED SPEED AREAD SIGNS UNLESS OTHERWISE OIRECTED BY THE ENDINEER.           DURING REPLACEMENT OF QUARDRAIL END CAMADORS, A REFLECTION SIGNS UNLESS OTHERWISE OIRECTED BY THE ENDINEER.           DURING REPLACEMENT OF QUARDRAIL END CAMADORS, A REFLECTION SIGNS MALLESE PLACED BEFORE THE END ANCHORS, INS 710-21 AND INS FOLLARE THE QUARDRAIL END CAMADORS DURANDALLER OR U-CHANNEL POST SHALL BE INSTALLED AS SHOWN ON SPECIAL DRAVING NOS. INS 710-21 AND INS FOLLOWED BY THE REGION ENGINEER, THE FOLLOWING MULTINGUD           THE CONTRACTION MORE CONSTRUCTION ENGINEER SHALL DISCUSS AND PLAN FOR TIMES PRE-APPROVED BY THE REGION ENGINEER, THE FOLLOWING PREITODS UNLESS OTHERWISE DIRECTED BY THE ENGINEER OR ALDOT.           FOR HIGHER FRE APPROVED BY THE REGIONE ENGINEER OR ALDOT.           FOR HIGHER PRE APPROVED BY THE REGIONE ENGINEER OR ALDOT.           FOR HIGHER DAY OF THE HOLIDAY.           FOR HIGHER DAY OF THE HOLIDAY.           FOR HIGHER DAY OF THE REDUBLE DAY THROUCH THE POLLOWING HIGHER PRE HOL DOWN THE FRIDAY B		R	EFERENCE PROJECT	r NO		SHEE
<ul> <li>LEND HIGHER FINES: SIGHS SMALL BE REQUIRED FOR EVERY PROJECT ON STATE ROUTES AND INTERSTATE HIGHMAYS. THESE SIGHS SMALL BE POSTED AT THE BEDINNIKA AND SMALL BE PROJECT UTH AN R2-1 IREQUATORY SPEED SIGH ALMAYS FOLLOWING AN R16-3 SIGM, R16-38 HIGHER FINE ZONE: AND R2-1 SIGMS SMALL BE POSTED AT MAXIMUM INTERVALS OF THREE MILES THROUGHOUT THE PROJECT LIMITS.</li> <li>WEN A CONSTRUCTION WORK ZONE SPEED LIMIT REDUCTION IS NOT REQUIRED AT THE END OF THE WORK GAY, THE CONTRACTOR SMALL COVER OR REMOVE THE REDUCED R2-1 (REQUATORY SPEED SIGNS AND THE W3-56 (REDUCED SPEED AHEAD) SIGNS UNLESS OTHERWISE OIRECTED BY THE ENDINEER.</li> <li>DURING REPLACEMENT OF GUARDRAIL AND/OR QUARDRAIL END ANCHORS, A REFLECTORIZED DRUM SMALL BE PLACED BEFORE THE END OF ANY EXPOSED DURING REPLACEMENT OF GUARDRAIL BE PLACED IN ONE DAY'S TIRE.</li> <li>CONSTRUCTION SIONS MOUNTED ON A SINCULAR OR DUAL SOURCE TOBULAR OR U-DOMANEL POST SMALL BE INSTALLED AS SHOWN ON SPECIAL DRAWING MOS. INS-710-21 AND INS-710-23.</li> <li>THE CONTRACTOR SMALL BE INSTALLED AS SHOWN ON SPECIAL DRAWING MOS. INS-710-21 AND INS-710-23.</li> <li>THE CONTRACTOR SMALL BE INSTALLED AS SHOWN ON SPECIAL DRAWING MOS. INS-81011 INS-9 PM THE CONSTRUCTION ENGINEER SHALL OISCUSS AND PLAN FOR THE MOLING OF TRAFFIC FOR ALL HOLIDAYS BEFORE THY MORE BEGINS. UNLESS OTHERWISE PRE-APPROVED BY THE ENGINEER ON ALDOTH THE CONTRACTOR SMALL NOT HAVE A LAME CLOSURE DURING THE FOLLOWING PRINCIS WILLSS OTHERWISE DIRECTED BY THE ENGINEER ON ALDOTH FOR THEORY AND NEW YEARS DAY FROM 1:50 PM THE ONY OF THE HOLIDAY THROUGH 11:59 PM THE DON MOLING THAVE A LAME CLOSURE DURING THROUGH 11:59 PM THE DAY OF THE HOLIDAYS WILL BE FORE THAMAKSDIV</li></ul>	<ul> <li>LEND HIDRER FIRES: SIGNS SMALL BE REQUIRED FOR EVERY PROJECT ON STATE ROUTES AND INTERSTATE MIGMANTS. THESE SIGNS SMALL BE POSTED AT THE BEGINNING AND END OF THE PROJECT WITH AM R2-1 IREQUATORY SPEED SIGN ALMAYS FOLLOWING AM R16-3 SIGM, R16-38 HIDRER FIRE ZONE: AND R2-1 SIGMS SMALL BE POSTED AT MAXIMUM INTERVALS OF THREE MILES THROUGHOUT THE PROJECT LIMITS.</li> <li>WEN A CONSTRUCTION WORK ZONE SPEED LIMIT REDUCTION IS NOT REQUIRED AT THE END OF THE WORK GAY, THE CONTRACTOR SMALL COVER OR REMOVE THE REDUCED R2-1 (REQUATORY SPEED SIGNS AND THE W3-56 (REDUCED SPEED AHEAD) SIGNS UNLESS OTHERWISE OIRECTED BY THE ENDINEER.</li> <li>DURING REPLACEMENT OF GUARDRAIL AND/OR QUARDRAIL END ANCHORS, A REFLECTORIZED DRUM SMALL BE PLACED BEFORE THE END OF ANY EXPOSED DUMARDAIL AT NIONI WERE THE DUARDRAIL END CAMOT BE REPLACED IN ONE DAY'S TIRE.</li> <li>CONSTRUCTION SIGNS MULTED ON A SINCULAR OR DUAL SQUARE TUBULAR OR U-DOMANEL POST SMALL BE INSTALLED AS SHOWN ON SPECIAL DRAWING MOS. INS-710-21 AND INS-710-23.</li> <li>THE CONTRACTOR SMALL BE INSTALLED AS SHOWN ON SPECIAL DRAWING MORE BEGINS. UNLESS OTHERWISE PRE-APPROVED BY THE REGIONE ENGINEER, THE FOLLOWING PRINCIPS WILL BE INTERLED AS SHOWN ON SPECIAL DRAWING WERE BEGINS. UNLESS OTHERWISE PRE-APPROVED BY THE REGIONE ENGINEER ON ALDOTS</li> <li>FOR THE WOLL BAY OF THE HAR CLOSURE DURING THE FOLLOWING PRINCIPS SMALL BE ON OF THE FILE BEFORE THE HOLIDAY THROUGH 11:59 PM THE DAY OF THE HOLIDAY.</li> <li>FOR INDEPENDENCE DAY (THE ATH OF JULY)) FROM 12:00 NOON TH</li></ul>	<ul> <li>LEND HIGHER FINES: SIGHS SMALL BE REQUIRED FOR EVERY PROJECT ON STATE ROUTES AND INTERSTATE HIGHMAYS. THESE SIGHS SMALL BE POSTED AT THE BEDINNIKA AND SMALL BE PROJECT UTH AN R2-1 IREQUATORY SPEED SIGH ALMAYS FOLLOWING AN R16-3 SIGM, R16-38 HIGHER FINE ZONE: AND R2-1 SIGMS SMALL BE POSTED AT MAXIMUM INTERVALS OF THREE MILES THROUGHOUT THE PROJECT LIMITS.</li> <li>WEN A CONSTRUCTION WORK ZONE SPEED LIMIT REDUCTION IS NOT REQUIRED AT THE END OF THE WORK GAY, THE CONTRACTOR SMALL COVER OR REMOVE THE REDUCED R2-1 (REQUATORY SPEED SIGNS AND THE W3-56 (REDUCED SPEED AHEAD) SIGNS UNLESS OTHERWISE OIRECTED BY THE ENDINEER.</li> <li>DURING REPLACEMENT OF GUARDRAIL AND/OR QUARDRAIL END ANCHORS, A REFLECTORIZED DRUM SMALL BE PLACED BEFORE THE END OF ANY EXPOSED DURING REPLACEMENT OF GUARDRAIL BE PLACED IN ONE DAY'S TIRE.</li> <li>CONSTRUCTION SIONS MOUNTED ON A SINCULAR OR DUAL SOURCE TOBULAR OR U-DOMANEL POST SMALL BE INSTALLED AS SHOWN ON SPECIAL DRAWING MOS. INS-710-21 AND INS-710-23.</li> <li>THE CONTRACTOR SMALL BE INSTALLED AS SHOWN ON SPECIAL DRAWING MOS. INS-710-21 AND INS-710-23.</li> <li>THE CONTRACTOR SMALL BE INSTALLED AS SHOWN ON SPECIAL DRAWING MOS. INS-81011 INS-9 PM THE CONSTRUCTION ENGINEER SHALL OISCUSS AND PLAN FOR THE MOLING OF TRAFFIC FOR ALL HOLIDAYS BEFORE THY MORE BEGINS. UNLESS OTHERWISE PRE-APPROVED BY THE ENGINEER ON ALDOTH THE CONTRACTOR SMALL NOT HAVE A LAME CLOSURE DURING THE FOLLOWING PRINCIS WILLSS OTHERWISE DIRECTED BY THE ENGINEER ON ALDOTH FOR THEORY AND NEW YEARS DAY FROM 1:50 PM THE ONY OF THE HOLIDAY THROUGH 11:59 PM THE DON MOLING THAVE A LAME CLOSURE DURING THROUGH 11:59 PM THE DAY OF THE HOLIDAYS WILL BE FORE THAMAKSDIV</li></ul>			STPAA-NR-13 (90	9)		
UNLESS OTHERWISE PRE-APPROVED BY THE REGION ENGINEER. THE FOLLOWING SMALL HOLD THE CONTRACTOR SMALL NOT HAVE A LAME CLOSURE DURING THE FOLLOWING PERIODS UNLESS OTHERWISE DIRECTED BY THE ENGINEER OR ALDOT: FOR CHRISTMAS AND NEW YEARS DAT: FROM 11:59 PM DECEMBER 23 THROUGH 6:00 AM JANUARY 2. FOR NATIONAL MENORIAL DAY AND LABOR DAY: FROM 12:00 NOON THE FRIDAY BEFORE THE HOLIDAY THROUGH 11:59 PM THE DAY OF THE ADLIDAY. FOR INDEPENDENCE DAY (THE 4TH OF JULY): FROM 12:00 NOON THE DAY BEFORE THE HOLIDAY THROUGH 11:59 PM THE DAY OF THE HOLIDAY. FOR THANKSGIVING DAY: FOR THANKSGIVING DAY: FROM 12:00 NOON THE WEDNESDAY BEFORE THANKSGIVING DAY THROUGH 11:59 PM THE SUNDAY FOLLOWING THANKSGIVING DAY. ANY OTHER STATE HOLIDAYS WILL BE HANDLED AS APPROVED BY THE ENGINEER. THE CONTRACTOR SMALL COORDINATE WITH THE ENGINEER AND LOCAL GOVERNMENT ON TRAFFIC AND/OR WORK RESTRICTIONS FOR LOCAL HOLIDAYS. PAYMENT FOR TRAFFIC CONTROL ITEMS WILL BE FOR THE MAXIMUM USED AT ANY PAYMENT FOR TRAFFIC CONTROL ITEMS WILL BE FOR THE MAXIMUM USED AT ANY	UNLESS OTHERWISE PRE-APPROVED BY THE REGION ENGINEER. THE FOLLOWING SMALL HOLD THE CONTRACTOR SMALL NOT HAVE A LAME CLOSURE DURING THE FOLLOWING PERIODS UNLESS OTHERWISE DIRECTED BY THE ENGINEER OR ALDOT: FOR CHRISTMAS AND NEW YEARS DAT: FROM 11:59 PM DECEMBER 23 THROUGH 6:00 AM JANUARY 2. FOR NATIONAL MENORIAL DAY AND LABOR DAY: FROM 12:00 NOON THE FRIDAY BEFORE THE HOLIDAY THROUGH 11:59 PM THE DAY OF THE ADLIDAY. FOR INDEPENDENCE DAY (THE 4TH OF JULY): FROM 12:00 NOON THE DAY BEFORE THE HOLIDAY THROUGH 11:59 PM THE DAY OF THE HOLIDAY. FOR THANKSGIVING DAY: FOR THANKSGIVING DAY: FROM 12:00 NOON THE WEDNESDAY BEFORE THANKSGIVING DAY THROUGH 11:59 PM THE SUNDAY FOLLOWING THANKSGIVING DAY. ANY OTHER STATE HOLIDAYS WILL BE HANDLED AS APPROVED BY THE ENGINEER. THE CONTRACTOR SMALL COORDINATE WITH THE ENGINEER AND LOCAL GOVERNMENT ON TRAFFIC AND/OR WORK RESTRICTIONS FOR LOCAL HOLIDAYS. PAYMENT FOR TRAFFIC CONTROL ITEMS WILL BE FOR THE MAXIMUM USED AT ANY PAYMENT FOR TRAFFIC CONTROL ITEMS WILL BE FOR THE MAXIMUM USED AT ANY	UNLESS OTHERWISE PRE-APPROVED BY THE REGION ENGINEER. THE FOLLOWING SMALL HOLD THE CONTRACTOR SMALL NOT HAVE A LAME CLOSURE DURING THE FOLLOWING PERIODS UNLESS OTHERWISE DIRECTED BY THE ENGINEER OR ALDOT: FOR CHRISTMAS AND NEW YEARS DAT: FROM 11:59 PM DECEMBER 23 THROUGH 6:00 AM JANUARY 2. FOR NATIONAL MENORIAL DAY AND LABOR DAY: FROM 12:00 NOON THE FRIDAY BEFORE THE HOLIDAY THROUGH 11:59 PM THE DAY OF THE ADLIDAY. FOR INDEPENDENCE DAY (THE 4TH OF JULY): FROM 12:00 NOON THE DAY BEFORE THE HOLIDAY THROUGH 11:59 PM THE DAY OF THE HOLIDAY. FOR THANKSGIVING DAY: FOR THANKSGIVING DAY: FROM 12:00 NOON THE WEDNESDAY BEFORE THANKSGIVING DAY THROUGH 11:59 PM THE SUNDAY FOLLOWING THANKSGIVING DAY. ANY OTHER STATE HOLIDAYS WILL BE HANDLED AS APPROVED BY THE ENGINEER. THE CONTRACTOR SMALL COORDINATE WITH THE ENGINEER AND LOCAL GOVERNMENT ON TRAFFIC AND/OR WORK RESTRICTIONS FOR LOCAL HOLIDAYS. PAYMENT FOR TRAFFIC CONTROL ITEMS WILL BE FOR THE MAXIMUM USED AT ANY PAYMENT FOR TRAFFIC CONTROL ITEMS WILL BE FOR THE MAXIMUM USED AT ANY	I END HIGHER FINE STATE ROUTES AND AT THE BEGINNIAD SPEED SIGN ALVA ZONE: AND R2-1 S MILES THROUGHOUT WHEN A CONSTRUCT AT THE END OF TH THE REOUCED R2-1 SPEED AHEAO: SIG DURING REPLACEME A REFLECTORIZED DURING REPLACEME A REFLECTORIZED DURING REPLACEME A REFLECTORIZED DURING REPLACEME A REFLECTORIZED DURING REPLACEME THE. CONSTRUCTION SIG U-CHANNEL POST S INS-710-21 AND I THE CONTRACTOR A	SI SIGNS SH INTERSTATE AND END OF YS FOLLOWIN IGNS SHALL THE PROJECTION WORK 20 E WORK DAY, C RECULATOR NS UNLESS C NT OF CUARE DRUM SHALL HT WHERE TH NS MOUNTED HALL BE INS HS-710-23.	MLL BE REQUIRED FOR INIGHMAYS, THESE SIG THE PROJECT WITH AM BE POSTED AT MAXIMUM T LIMITS. ME SPEED LIMIT REDUC THE CONTRACTOR SHALL ME SPEED SIGNS AND T THERWISE OIRECTED BY DRAIL AND/OR GUARDRAI BE PLACED BEFORE THE GE GUARDRAIL END CAMA ON A SINGULAR OR DUA STALLED AS SHOWN ON S STRUCTION ENGINEER SH	EVERY PRO NS SHALL I R2-1 I RE I INTERVAL I INTERVAL I INTERVAL I INTERVAL I END IS N I END OF A NOT BE REF I SOLARE I PECIAL DI	NECT ON BE POSTED GULATORY ER FINE S OF THREE IN REQUIRE IR RENOVE ( REDUCED NEER, HORS, WY EXPOSED NACED IN ( TUBULAR OF MATING NOS,	D Dec
FOR CHRISTMAS AND NEW YEARS DAY: FROM 11:59 PM DECEMBER 23 THROUCH 6:00 AM JANUARY 2. FOR NATIONAL NEWORIAL DAY AND LABOR DAY: FROM 12:00 NOOW THE FRIDAY BEFORE THE HOLIDAY THROUCH 11:59 PM THE DAY OF THE HOLIDAY. FOR INDEPENDENCE DAY (THE 4TH OF JULY): FROM 12:00 NOOW THE DAY BEFORE THE HOLIDAY THROUGH 11:59 PM THE DAY OF THE HOLIDAY. FOR THANKSGIVING DAY: FOR THANKSGIVING DAY: FROM 12:00 NOOW THE WEDNESDAY BEFORE THANKSGIVING DAY THROUCH 11:59 PM THE SUNDAY FOLLOWING THANKSGIVING DAY. ANY OTHER STATE HOLIDAYS WILL BE HANDLED AS APPROVED BY THE ENGINEER. THE COMTRACTOR SHALL COORDINATE WITH THE ENGINEER AND LOCAL GOVERNMENT ON TRAFFIC AND/OR WORK RESTRICTIONS FOR LOCAL HOLIDAYS OR EVENTS NOT LISTED ON ALDOY'S LIST OF OFFICIAL STATE HOLIDAYS. PAYMENT FOR TRAFFIC CONTROL ITEMS WILL BE FOR THE MAXIMUM USED AT ANY	FOR CHRISTMAS AND NEW YEARS DAY: FROM 11:59 PM DECEMBER 23 THROUCH 6:00 AM JANUARY 2. FOR NATIONAL NEWORIAL DAY AND LABOR DAY: FROM 12:00 NOOW THE FRIDAY BEFORE THE HOLIDAY THROUCH 11:59 PM THE DAY OF THE HOLIDAY. FOR INDEPENDENCE DAY (THE 4TH OF JULY): FROM 12:00 NOOW THE DAY BEFORE THE HOLIDAY THROUGH 11:59 PM THE DAY OF THE HOLIDAY. FOR THANKSGIVING DAY: FROM 12:00 NOOW THE WEDNESDAY BEFORE THANKSGIVING DAY THROUCH 11:59 PM THE SUNDAY FOLLOWING THANKSGIVING DAY. ANY OTHER STATE HOLIDAYS WILL BE HANDLED AS APPROVED BY THE ENGINEER. THE COMTRACTOR SMALL COORDINATE WITH THE ENGINEER AND LOCAL GOVERNMENT ON TRAFFIC AND/OR WORK RESTRICTIONS FOR LOCAL HOLIDAYS OR EVENTS NOT LISTED ON ALDOY'S LIST OF OFFICIAL STATE HOLIDAYS. PAYMENT FOR TRAFFIC CONTROL ITEMS WILL BE FOR THE MAXIMUM USED AT ANY	FOR CHRISTMAS AND NEW YEARS DAY: FROM 11:59 PM DECEMBER 23 THROUCH 6:00 AM JANUARY 2. FOR NATIONAL NEWORIAL DAY AND LABOR DAY: FROM 12:00 NOOW THE FRIDAY BEFORE THE HOLIDAY THROUCH 11:59 PM THE DAY OF THE HOLIDAY. FOR INDEPENDENCE DAY (THE 4TH OF JULY): FROM 12:00 NOOW THE DAY BEFORE THE HOLIDAY THROUGH 11:59 PM THE DAY OF THE HOLIDAY. FOR THANKSGIVING DAY: FOR THANKSGIVING DAY: FROM 12:00 NOOW THE WEDNESDAY BEFORE THANKSGIVING DAY THROUCH 11:59 PM THE SUNDAY FOLLOWING THANKSGIVING DAY. ANY OTHER STATE HOLIDAYS WILL BE HANDLED AS APPROVED BY THE ENGINEER. THE COMTRACTOR SHALL COORDINATE WITH THE ENGINEER AND LOCAL GOVERNMENT ON TRAFFIC AND/OR WORK RESTRICTIONS FOR LOCAL HOLIDAYS OR EVENTS NOT LISTED ON ALDOY'S LIST OF OFFICIAL STATE HOLIDAYS. PAYMENT FOR TRAFFIC CONTROL ITEMS WILL BE FOR THE MAXIMUM USED AT ANY	UNLESS OTHERWISE SHALL HOLD: THE CONTRACTOR S	HALL NOT H	NED BY THE REGION END	NEER, TH	E FOLLOWING	
FOR NATIONAL MEMORIAL DAY AND LABOR DAY: FROM 12:00 NOON THE FRIDAY BEFORE THE HOLIDAY THROUGH 11:59 PM THE DAY OF THE HOLIDAY. FOR INDEPENDENCE DAY (THE 4TH OF JULY): FROM 12:00 NOON THE DAY BEFORE THE HOLIDAY THROUGH 11:59 PM THE DAY OF THE HOLIDAY. FOR THANKSGIVING DAY: FOR THANKSGIVING DAY: FROM 12:00 NOON THE MEDNESDAY BEFORE THANKSGIVING DAY THROUGH 11:59 PM THE SUNDAY FOLLOWING THANKSGIVING DAY. ANY OTHER STATE HOLIDAYS WILL BE HANDLED AS APPROVED BY THE ENGINEER. THE CONTRACTOR SHALL COORDINATE WITH THE ENGINEER AND LOCAL GOVERNMENT ON TRAFFIC AND/OR WORK RESTRICTIONS FOR LOCAL HOLIDAYS OR EVENTS NOT LISTED ON ALDOT'S LIST OF OFFICIAL STATE HOLIDAYS. PAYMENT FOR TRAFFIC CONTROL ITEMS WILL BE FOR THE MAXIMUM USED AT ANY	FOR NATIONAL MEMORIAL DAY AND LABOR DAY: FROM 12:00 NOON THE FRIDAY BEFORE THE HOLIDAY THROUGH 11:59 PM THE DAY OF THE HOLIDAY. FOR INDEPENDENCE DAY (THE 4TH OF JULY): FROM 12:00 NOON THE DAY BEFORE THE HOLIDAY THROUGH 11:59 PM THE DAY OF THE HOLIDAY. FOR THANKSGIVING DAY: FOR THANKSGIVING DAY: FROM 12:00 NOON THE MEDNESDAY BEFORE THANKSGIVING DAY THROUGH 11:59 PM THE SUNDAY FOLLOWING THANKSGIVING DAY. ANY OTHER STATE HOLIDAYS WILL BE HANDLED AS APPROVED BY THE ENGINEER. THE CONTRACTOR SHALL COORDINATE WITH THE ENGINEER AND LOCAL GOVERNMENT ON TRAFFIC AND/OR WORK RESTRICTIONS FOR LOCAL HOLIDAYS OR EVENTS NOT LISTED ON ALDOT'S LIST OF OFFICIAL STATE HOLIDAYS. PAYMENT FOR TRAFFIC CONTROL ITEMS WILL BE FOR THE MAXIMUM USED AT ANY	FOR NATIONAL MEMORIAL DAY AND LABOR DAY: FROM 12:00 NOON THE FRIDAY BEFORE THE HOLIDAY THROUGH 11:59 PM THE DAY OF THE HOLIDAY. FOR INDEPENDENCE DAY (THE 4TH OF JULY): FROM 12:00 NOON THE DAY BEFORE THE HOLIDAY THROUGH 11:59 PM THE DAY OF THE HOLIDAY. FOR THANKSGIVING DAY: FOR THANKSGIVING DAY: FROM 12:00 NOON THE MEDNESDAY BEFORE THANKSGIVING DAY THROUGH 11:59 PM THE SUNDAY FOLLOWING THANKSGIVING DAY. ANY OTHER STATE HOLIDAYS WILL BE HANDLED AS APPROVED BY THE ENGINEER. THE CONTRACTOR SHALL COORDINATE WITH THE ENGINEER AND LOCAL GOVERNMENT ON TRAFFIC AND/OR WORK RESTRICTIONS FOR LOCAL HOLIDAYS OR EVENTS NOT LISTED ON ALDOT'S LIST OF OFFICIAL STATE HOLIDAYS. PAYMENT FOR TRAFFIC CONTROL ITEMS WILL BE FOR THE MAXIMUM USED AT ANY	FOR CHRI	STMAS AND P	EV YEARS DAT			
FOR INDEPENDENCE DAY (THE 4TH OF JULY): FROM 12:00 HOON THE DAY BEFORE THE HOLIDAY THROUGH 11:59 PM THE DAY OF THE HOLIDAY. FOR THANKSGIVING DAY: FROM 12:00 HOON THE MEDNESDAY BEFORE THANKSGIVING DAY THROUGH 11:59 PM THE SUNDAY FOLLOWING THANKSGIVING DAY. ANY OTHER STATE HOLIDAYS WILL BE HANDLED AS APPROVED BY THE ENGINEER. THE CONTRACTOR SHALL COORDINATE WITH THE ENGINEER AND LOCAL GOVERNMENT ON TRAFFIC AND/OR WORK RESTRICTIONS FOR LOCAL HOLIDAYS OR EVENTS NOT LISTED ON ALDOT'S LIST OF OFFICIAL STATE HOLIDAYS. PAYMENT FOR TRAFFIC CONTROL ITEMS WILL BE FOR THE MAXIMUM USED AT ANY	FOR INDEPENDENCE DAY (THE 4TH OF JULY): FROM 12:00 HOON THE DAY BEFORE THE HOLIDAY THROUGH 11:59 PM THE DAY OF THE HOLIDAY. FOR THANKSGIVING DAY: FROM 12:00 HOON THE MEDNESDAY BEFORE THANKSGIVING DAY THROUGH 11:59 PM THE SUNDAY FOLLOWING THANKSGIVING DAY. ANY OTHER STATE HOLIDAYS WILL BE HANDLED AS APPROVED BY THE ENGINEER. THE CONTRACTOR SHALL COORDINATE WITH THE ENGINEER AND LOCAL GOVERNMENT ON TRAFFIC AND/OR WORK RESTRICTIONS FOR LOCAL HOLIDAYS OR EVENTS NOT LISTED ON ALDOT'S LIST OF OFFICIAL STATE HOLIDAYS. PAYMENT FOR TRAFFIC CONTROL ITEMS WILL BE FOR THE MAXIMUM USED AT ANY	FOR INDEPENDENCE DAY (THE 4TH OF JULY): FROM 12:00 HOON THE DAY BEFORE THE HOLIDAY THROUGH 11:59 PM THE DAY OF THE HOLIDAY. FOR THANKSGIVING DAY: FROM 12:00 HOON THE MEDNESDAY BEFORE THANKSGIVING DAY THROUGH 11:59 PM THE SUNDAY FOLLOWING THANKSGIVING DAY. ANY OTHER STATE HOLIDAYS WILL BE HANDLED AS APPROVED BY THE ENGINEER. THE CONTRACTOR SHALL COORDINATE WITH THE ENGINEER AND LOCAL GOVERNMENT ON TRAFFIC AND/OR WORK RESTRICTIONS FOR LOCAL HOLIDAYS OR EVENTS NOT LISTED ON ALDOT'S LIST OF OFFICIAL STATE HOLIDAYS. PAYMENT FOR TRAFFIC CONTROL ITEMS WILL BE FOR THE MAXIMUM USED AT ANY	FOR NATI	ONAL MEMORI	AL DAY AND LABOR DAY	ta		
FROM 12:00 NOON THE WEDNESDAY BEFORE THANKSCIVING DAY THROUGH 11:59 PM THE SUNDAY FOLLOWING THANKSCIVING DAY. ANY OTHER STATE HOLIDAYS WILL BE HANDLED AS APPROVED BY THE ENGINEER. THE CONTRACTOR SHALL COORDINATE WITH THE ENGINEER AND LOCAL GOVERNMENT ON TRAFFIC AND/OR WORK RESTRICTIONS FOR LOCAL HOLIDAYS OR EVENTS NOT LISTED ON ALDOT'S LIST OF OFFICIAL STATE HOLIDAYS. PAYMENT FOR TRAFFIC CONTROL ITEMS WILL BE FOR THE MAXIMUM USED AT ANY	FROM 12:00 NOON THE WEDNESDAY BEFORE THANKSCIVING DAY THROUGH 11:59 PM THE SUNDAY FOLLOWING THANKSCIVING DAY. ANY OTHER STATE HOLIDAYS WILL BE HANDLED AS APPROVED BY THE ENGINEER. THE CONTRACTOR SHALL COORDINATE WITH THE ENGINEER AND LOCAL GOVERNMENT ON TRAFFIC AND/OR WORK RESTRICTIONS FOR LOCAL HOLIDAYS OR EVENTS NOT LISTED ON ALDOY'S LIST OF OFFICIAL STATE HOLIDAYS. PAYMENT FOR TRAFFIC CONTROL ITEMS WILL BE FOR THE MAXIMUM USED AT ANY	FROM 12:00 NOON THE WEDNESDAY BEFORE THANKSCIVING DAY THROUGH 11:59 PM THE SUNDAY FOLLOWING THANKSCIVING DAY. ANY OTHER STATE HOLIDAYS WILL BE HANDLED AS APPROVED BY THE ENGINEER. THE CONTRACTOR SHALL COORDINATE WITH THE ENGINEER AND LOCAL GOVERNMENT ON TRAFFIC AND/OR WORK RESTRICTIONS FOR LOCAL HOLIDAYS OR EVENTS NOT LISTED ON ALDOT'S LIST OF OFFICIAL STATE HOLIDAYS. PAYMENT FOR TRAFFIC CONTROL ITEMS WILL BE FOR THE MAXIMUM USED AT ANY	FOR INDE	PENDENCE DA	THE 4TH OF JULY :		HROUGH 114	59 PN
THE ENGINEER. THE CONTRACTOR SHALL COORDINATE WITH THE ENGINEER AND LOCAL GOVERNMENT ON TRAFFIC AND/OR WORK RESTRICTIONS FOR LOCAL HOLIDAYS OR EVENTS NOT LISTED ON ALDOT'S LIST OF OFFICIAL STATE HOLIDAYS. PAYMENT FOR TRAFFIC CONTROL ITEMS WILL BE FOR THE MAXIMUM USED AT ANY	FROM	12+00 NO0	THE WEDNESDAY BEFOR			r.
ON TRAFFIC AND/OR WORK RESTRICTIONS FOR LOCAL HOLIDAYS OR EVENTS NOT LISTED ON ALDOT'S LIST OF OFFICIAL STATE HOLIDAYS. PAYMENT FOR TRAFFIC CONTROL ITEMS WILL BE FOR THE MAXIMUM USED AT ANY	IDAYS WILL BE HANDLE	o as appr	OVED BY	
			ON TRAFFIC AND/O	R WORK REST	RICTIONS FOR LOCAL H	OL IDAYS (		
						HE MAXIM	M USED AT	ANEY
								DTATION
SPECIFICATIONS CURRENT ALABAMA DEPARTMENT OF TRANSPORTATION			S PREPARED FOR USE BY TH		DESIGN BUREAU S			INDEX 2

NOT TO BE COPIED, REPRODUCED, ALTERED, ITION, WITHOL T THE EXPRESSED WRITTEN IT OF TRANSPORTATION REPRESENTATIVE ONE MAKING UNALTHORIZED USE OF THIS D THE FULLEST EXTENT OF THE LAW.	DETAILS FOR TRAFFIC CONTRO PLAN NOTES	L 2000
	SHEET TITLE	ROUTE
	TRAFFIC CONTROL PLAN NOTES	VARIES

millerrd 7/27/2023

TOTAL	UNIT	PAY ITEM	DESCRIPTION	PROJECT NOTES
1,350	SQUARE YARD	206C-000	REMOVING CONCRETE SIDEWALK	
1,758	LINEAR FOOT	206D-003	REMOVING CURB AND GUTTER	308
1	LUMP SUM	600A-000	MOBILIZATION	
85	SQUARE YARD	618A-000	CONCRETE SIDEWALK, 4" THICK	300, 306, 307, 311
3,510	SQUARE FOOT	618C-001	DETECTABLE WARNING SURFACE	202, 300
1,218	SQUARE YARD	618D-000	CURB RAMP	300, 304, 307, 310, 311
195	LINEAR FOOT	623C-000	COMBINATION CURB & GUTTER, TYPE C	
5	CUBIC YARD	650A-000	TOPSOIL	
117	SQUARE YARD	654A-001	SOLID SODDING (BERMUDA)	
750	LINEAR FOOT	674A-000	CONSTRUCTION SAFETY FENCE	302
1	LUMP SUM	698A-000	CONSTRUCTION FUEL (MAXIMUM BID LIMITED TO \$	
1	LUMP SUM	711A-000	ROADWAY SIGN RELOCATION	305
531	SQUARE FOOT	740B-000	CONSTRUCTION SIGNS	
100	EACH	740D-000	CHANNELIZING DRUMS	
100	EACH	740E-000	CONES (36 INCHES HIGH)	
4	EACH	740G-000	BARRICADES, TYPE I, (PORTABLE, 24 INCHES WIDE)	
100	EACH	740M-001	BALLAST FOR CONE	
1	EACH	741C-010	PORTABLE SEQUENTIAL ARROW AND CHEVRON SIGN UNIT	

OF TRANSPORTATION EAST CENTRAL REGION	OC SUBMITTAL	
--	--------------	--

	NCE PROJECT NO	ting Packet ) <del>8-07-2023</del>	SHEE T
	A-NR-13 (909)	2024	NO 3
	SHEET TITLI SUMMARY O QUANTITIES	R	OUTE
	SIMMARY O	F	RIES

	35	-	REQ	UIRED CURB R	AMP TOTALS				
ROUTE SR-3 SR-4 SR-5 SR-7 SR-75 SR-75 SR-79 SR-119 SR-119 SR-149 SR-149 SR-155 SR-261 SR-269	REMOVING CONCRETE SIDEWALK	REMOVING CURB AND GUTTER	CONCRETE SIDEWALK 4" THICK	DETECTABLE WARNING SURFACE	CURB RAMP	COMBINATION CURB & GUTTER, TYPE C	TOPSOIL	SOLID SODDING (BERMUDA)	STANDARD &
	206C-000	206D-003	618A-000	618C-001	618D-000	623C-000	650A-000	654A-001	SPECIAL
	SQUARE YARD	LINEAR FOOT	SQUARE YARD	SQUARE FOOT	SQUARE YARD	LINEAR FOOT	CUBIC YARD	SQUARE YARD	
SR-3	40.00	20.00	10.50	90.00	20.00	15.00	0.74	20.00	
SR-4	484.00	669.00	15.60	1570.00	456.00	44.00	1.04	28.00	
SR-5	27.00	31.00	5.60	250.00	27.00		***		
SR-7	311.00	493.00	2.80	440.00	311.00		***		
SR-25				70.00					
SR-75	68.00	50.00	27.00	100.00	35.00	40.00	0.37	10.00	
SR-79	191.00	225.00		280.00	171.00		0.74	20.00	
SR-119	120.00	119.00	5.00	240.00	104.00	41.00	0.59	16.00	61801-618 & 62307
SR-149				10.00			***		02007
SR-155	12.00	16.00		120.00	12.00	10.00	0.13	3.50	
SR-261	16.00	27.00	6.00	110.00	16.00				
SR-269	66.00	108.00	2.50	230.00	66.00	25.00	0.56	15.00	
SR-378	15.00		10.00	***		20.00	0.15	4.00	
SUB-TOTAL:	1350.00	1758.00	85.00	3510.00	1218.00	195.00	4.31	116.50	
TOTAL:	1350	1758	85	3510	1218	195	5	117	

														-
242.84 271.42 SR-3 276.43 295.96 295.96 296.61						1	SR-3 REQUIRED	U CURB RAMP	5					
	MILE POST	E POST CROSSING STREET		QTY - REQUIRED	SHEET NO.	REMOVING CONCRETE SIDEWALK	REMOVING CURB AND GUTTER	CONCRETE SIDEWALK, 4" THICK	DETECTABLE WARNING SURFACE	CURB RAMP	COMBINATION CURB & GUTTER, TYPE C	TOPSOIL	SOLID SODDING (BERMUDA)	Γ
				RAMPITE	NO.	206C-000	206D-003	618A-000	618C-001	618D-000	623C-000	650A-000	(BERMUDA) 650A-000 654A-001	1
242.) 271. 276. 276. 295.) 296.					-	SQUARE YARD	LINEAR FOOT	SQUARE YARD	SQUARE FOOT	SQUARE YARD	LINEAR FOOT	CUBIC YARD	SQUARE YARD	1
242.887 271.427 276.438	242.887	17TH AVE	С	1- CORNER 3-B	4	5.00	5.00		10.00	5.00				Г
	271 427	271.427 MAYFAIR DRIVE			4				10.00					ſ
					4	10.00					15.00	0.37	10.00	t
	20TH AVE N	A		4				20.00			***		t	
	LUTINAL II	D	-	-4				20.00					Γ	
	295.960	N/A	LEFT		4	10.00						0.37	10.00	Г
	296.615	2ND ST E	A	1- CORNER 1	4	5.00	5.00	10.50	10.00	5.00				A
295.960 296.615	ELLIOT DR	в	1- CORNER 1	4	5.00	5.00		10.00	5.00				t	
		с	1- CORNER 1	4	5.00	5.00		10.00	5.00				F	
				SU	B-TOTAL:	40.00	20.00	10.50	90.00	20.00	15.00	0.74	20.00	F

|--|

	REFERENC	E PROJ	ECT NO	08-07-20 F I SCAL YEAR	SHEET
F	STPAA-			2024	3-A
		ſ.			
REMARKS	STANDARD & SPECIAL				
	DRAWINGS				
ADD RAMP					
ADD DWS ONLY					
REMOVE RAMP	61801-61804 & 62307				
ADD DWS ONLY					
ADD DWS ONLY					
REMOVE RAMP					
D RAMP & TIE TO DRIVEWAY					
ADD RAMP					
ADD RAMP					
		SHE	ET TITLE		OUTE

SHEET TITLE	ROUTE
SUMMARY OF QUANTITIES	VARIES
	millored 20200

A.				SUM	M	A D	V O		ATTA	NTT	TIE	ç		1	REFERENCE PR	OJECT NO	PUPSU ALZ YEAR	
				SOM	I IVI	AU.		T V	UA.		IIC	3			STPAA-NR-1	3 (909)	2024	
																		-
						REMOVING	SR-4	CONCRETE	DETECTABLE		COMBINATION							
				QTY - REQUIRED	SHEET	CONCRETE	REMOVING CURB AND GUTTER	SIDEWALK, 4" THICK	WARNING	CURB RAMP	CURB & GUTTER. TYPE C	TOPSOIL	SOLID SODDING (BERMUDA)	REMARKS		STANDARD		
ROUTE	MILE POST	CROSSING STREET	LOCATION	RAMP TYPE	NO.	206C-000	206D-003	618A-000	618C-001	618D-000	623C-000	650A-000	654A-001	REMARKS		SPECIAL DRAWINGS		
			с		5	SQUARE YARD	LINEAR FOOT	SQUARE YARD	SQUARE FOOT 10.00	SQUARE YARD	LINEAR FOOT	CUBIC YARD	SQUARE YARD	ADD DWS ONLY				
	97.087	6TH AVE N	D		5				20.00					ADD DWS ONLY				
			A		5				20.00					ADD DWS ONLY				
	97.249	4TH AVE N	В		5	***	***		10.00				644	ADD DWS ONLY	8			
SR-4	51.245	TRAVEN	с	1- CORNER 1	5	5.00	5.00		10.00	5.00	***	***		REMOVE & REPLACE	10000			
(10TH ST N)			D	2 - CORNER 3-B	5	10.00	10.00		20.00	10.00				REMOVE & REPLACE				
			B		5				20.00					ADD DWS ONLY ADD DWS ONLY				
	97.321	3RD AVE N	c	1- CORNER 1	5	5.00	5.00		10.00	5.00				REMOVE & REPLACE				
			D	2 - CORNER 3-C	5	14.00	20.00		20.00	14.00				REMOVE & REPLACE	RAMP			
SR-4 W (11TH ST N)	97.285 W	6TH AVE N	В		5				10.00	***		***		ADD DWS ONLY				
SR-4 W			A		5				20.00		***			ADD DWS ONLY ADD / RELOCATE D				
97.538 W 4TH	12TH ST N	C		5				20.00			***		(SEE NOTE 202) ADD / RELOCATE D					
			A		5-A				20.00					(SEE NOTE 202) ADD DWS ONLY				
			B		5-A	***			20.00				-	ADD DWS ONLY				
	97.538 W	4TH AVE N	С	2 - CORNER 3-C	5-A	14.00	20.00		20.00	14.00				REMOVE & REPLACE	RAMP			
			D	1- CORNER 1	5-A	5.00	5.00		10.00	5.00	***	•••		REMOVE & REPLACE	RAMP			
SR-4 W (12TH ST N)			A	1 - CORNER 3-A 1 - CORNER 3-C	5-A	16.00	25.00	-	20.00	16.00				REMOVE & REPLACE				
	97.682 W	2ND AVE N	B C	2 - CORNER 3-C 1 - CORNER 3	5-A	9.00	20.00		20.00	9.00				REMOVE & REPLACE REMOVE & REPLACE				
			D	2 - CORNER 3-C	5-A 5-A	14.00	20.00		20.00	14.00				REMOVE & REPLACE				
	97.755 W	1ST AVE N	В	1- CORNER 3-C	5-A	9.00	15.00		10.00	9.00				REMOVE & REPLACE				
			A	1 - MID-BLOCK 2	5-A	12.00	11.00		10.00	7.00	15.00	0.19	5.00	REMOVE & REPLACE RAMP F REMOVE RAMP FROM		61801-61804		
	97.411	11TH ST N	В	1- CORNER 1-A	5-A	9.00	15.00		10.00	9.00				REMOVE & REPLACE	RAMP	8 62307		
			С		5-A				20.00					ADD DWS ONLY REMOVE & REPLACE RAMP F				
			D	1- CORNER 3-C	5-A 5-A	17.00	10.00		20.00	7.00	15.00	0.37	10.00	REMOVE RAMP FROM ADD DWS ONLY	D' TO 'A'			
		12TH ST N	в	1- CORNER 3-B	5-A	13.00	5.00		10.00	5.00	8.00	0.30	8.00	(SEE NOTE xxx) REMOVE RAMP FROM REMOVE & REPLACE RAM	B' TO 'C'			
	97.502		с	1- CORNER 3-B	5-A	10.00	5.00		10.00	5.00	6.00	0.19	5.00	REMOVE & REPLACE RAMP REMOVE & REPLACE RAMP FROM '	C' TO 'B'			
			D		5-A			10.00	10.00					ADD DWS & POUR SIDEWALK ARO	UND TRAFFIC BOX			
	97.592	13TH ST N	A	1- CORNER 3-B	5-A	5.00	5.00	***	20.00	5.00	***			ADD DWS FROM 'A' T REMOVE & REPLACE RAMP F	ROM 'A' TO 'B'			
	07 695	AATU OT N	D		5-A	***			20.00			,	***	ADD DWS ONLY				
6D 4	97.685	14TH ST N	C		5-B 5-B			***	20.00					ADD DWS ONLY ADD DWS ONLY				
SR-4 (3RD AVE N)			В		5-B				20.00					ADD DWS ONLY				
	97.774	15TH ST N	с		5-B				20.00	***			***	ADD DWS ONLY	,			
			D		5-B				20.00					ADD DWS ONLY				
	97.865	16TH ST N	c		5-B				10.00					ADD DWS ONLY				
			B		5-B 5-B				20.00	***				ADD DWS ONLY ADD DWS ONLY				
	97.955	17TH ST N	c		5-B				20.00					ADD DWS ONLY				
			D		5-B				20.00					* ADD DWS ONLY	•			
			A	1-CORNER 3-B	5-C	5.00	5.00		10.00	5.00		***	- Sea	ADD RAMP FROM 'A' ADD DWS FOR 'A' T ADD RAMP FROM 'B'	0 'B'			
	98.311	RICHARD ARINGTON JR BLVD N	В	1- CORNER 3-B	5-C	5.00	5.00		10.00	5.00	***			ADD DWS FOR 'B' T	0 'A'			
			C D		5-C	***	***		30.00		***	***	***	ADD DWS ONLY	·			
	1			1 - CORNER 3-A	5-C	9.00	15.00		10.00	9.00		***		ADD RAMP				
				SU	B-TOTAL:	200.00	236.00	10.00	740.00	172.00	44.00	1.04	28.00					
ARTMENT	SUBM	ITTAL													S	HEET TITL	E	RO

OF TI BAST C

						REMOVING CONCRETE	REMOVING CURB	CONCRETE SIDEWALK, 4"	DETECTABLE WARNING		
ROUTE	MILE POST	CROSSING STREET	LOCATION	QTY - REQUIRED RAMP TYPE	SHEET NO.	SIDEWALK	AND GUTTER	THICK	SURFACE	CURB RAMP	RE
						206C-000 SQUARE YARD	206D-003	618A-000	618C-001	618D-000	
	1		A	2 - CORNER 3-C	5-C	14.00	LINEAR FOOT 20.00	SQUARE YARD	SQUARE FOOT 20.00	SQUARE YARD	
			в	2 - CORNER 3-C	5-C	14.00	20.00			14.00	REMOVE &
	98.404	22ND ST N	c	2 - CORNER 3-C	5-C	14.00	20.00		20.00	14.00	REMOVE &
			D	2 - CORNER 3-C	5-C	14.00	20.00		20.00	14.00	REMOVE &
			A	2 - CORNER 3-C	5-C	14.00	20.00		20.00	14.00	REMOVE &
SR-4 (3RD AVE N)			в	2 - CORNER 3-C	5-C	14.00	20.00	***	20.00	14.00	REMOVE &
(SILE ATE II)	98.494	23RD ST N	с		5-C				20.00	14.00	REMOVE &
			D	1- CORNER 2	5-C	11.00	22.00		20.00		ADD 0
			В		5-C				20.00	11.00	REMOVE &
	98.585	24TH ST N	с		5-C						ADD C
			D		5-C				20.00	•••	ADD D
			A	2 - CORNER 3-C	5-C	14.00	20.00		20.00		ADD C
SR-4			в		5-C		20.00			14.00	REMOVE & I
(24TH ST N)	98.657	2ND AVE N	с		5-C				30.00		ADD D
			D	2 - CORNER 3-C	5-C	14.00	20.00		20.00		ADD D
SR-4			A		5-C		20.00		20.00	14.00	REMOVE & F
(24TH ST S)	99.152	4TH AVE S	В		5-C				20.00	***	ADD D
SR-4 (4TH AVE S)	99.879	32ND ST S	D	1- CORNER 2	5-D	11.00	22.00		10.00		ADD D
SR-4 W (3RD AVE S)	99.945 W	32ND ST S	A		5-D		22.00		20.00	11.00	REMOVE & F
ISTORE OF			A	2 - CORNER 3-C	5-D	14.00			10.00		ADD D
			В	2 - CORNER 3-A	5-D	14.00	20.00	***	20.00	14.00	REMOVE & F
	100.764	41ST ST S	c	1-CORNER 3	5-D	9.00			20.00	18.00	REMOVE & F
-			D		5-D	5.00	15.00		10.00	9.00	REMOVE & F
			В		5-D				10.00		ADD D
	100.853	42ND ST S	c		5-D			***	10.00		ADD D
			D		5-D 5-D		***		10.00		ADD D
			c		5-E				20.00		ADD D
	101.198	44TH ST S	D		5-E				10.00		ADD DW
	102.408	56TH ST S	A	1-CORNER 1	5-E	5.00	5.00	2.80	10.00		ADD D
	103.654	CRESTHILL RD	c		5-E	5.00		2.00	10.00	5.00	ADD RAMP & 1
			A	1- CORNER 1	5-E	5.00	5.00	2.80	10.00		ADD D
	104.130	FREDERICK ST	в	1- CORNER 1-A	5-E	9.00	15.00	2.00	10.00	5.00	ADD RAMP & 1
			с	1- CORNER 1-A	5-E	9.00	15.00	,	10.00	9.00	REMOVE & R
		SR-119	в	_	5-F				10.00	9.00	REMOVE & R
SR-4	114.741	(ASHVILLE RD NE)	c		5-F				20.00		ADD D
			в	1- CORNER 1	5-F	5.00	5.00		20.00		ADD D
	114.813	5TH ST NE/SE	c	1- CORNER 3-C	5-F	7.00	10.00		10.00	5.00	REMOVE & R
			В	1- CORNER 1	5-F	5.00	5.00		10.00	7.00	REMOVE & R
	114.904	6TH ST NE/SE	c	2 - CORNER 3-C	5-F	14.00	20.00		10.00	5.00	REMOVE & R
			В	1- CORNER 1	5-F	5.00	5.00		20.00	14.00	REMOVE & R
	115.000	7TH ST NE/SE	с	1-CORNER 1-A	5-F	9.00	15.00		10.00	5.00	REMOVE & R
			D	2 - CORNER 3-C	5-F	14.00	20.00		10.00	9.00	REMOVE & R
			A		5-F		20.00		20.00	14.00	REMOVE & R
			В		5-F				20.00		ADD DV
	115.091	8TH ST NE/SE	c	2 - CORNER 2	5-F	22.00	44.00		20.00		ADD DV
			D		5-F	22.00	44.00	***	40.00	22.00	REMOVE & R
			A	_	5-F				20.00		ADD DV
			B		5-F				20.00		ADD DV
	115.182	9TH ST NE/SE	c		5-F				10.00		ADD DV
			D						10.00		ADD DV
					5-F	***			20.00		ADD DV
				SUB	TOTAL:	284.00	433.00	5.60	830.00	284.00	

OF TRANSPORTATION EAST CENTRAL REGION

00

	REFERENCE PROJECT NO	08-07-20	SHEET NO
	STPAA-NR-13 (909)	2024	3-C
-			
ANDARD & PECIAL			
RAWINGS			
01-61804			
& 62307			
	SHEET TITLE	RC	DUTE
	SUMMARY OF QUANTITIES	VAL	RIES

					SR-5 RE	<b>QUIRED CURE</b>	B RAMPS				
ROUTE	MILE POST	CROSSING STREET	LOCATION	QTY - REQUIRED	SHEET	REMOVING CONCRETE SIDEWALK	REMOVING CURB AND GUTTER	CONCRETE SIDEWALK, 4" THICK	DETECTABLE WARNING SURFACE	CURB RAMP	REMARKS
				RAMP TYPE	NO.	206C-000	206D-003	618A-000	618C-001	618D-000	
						SQUARE YARD	LINEAR FOOT	SQUARE YARD	SQUARE FOOT	SQUARE YARD	ADD DWS & TURNING SPAC ADD DWS & TURNING SPAC ADD DWS ONLY ADD DWS ONLY ADD DWS ONLY ADD DWS ONLY ADD DWS ONLY REMOVE & REPLACE RAM ADD DWS ONLY REMOVE & REPLACE RAM ADD DWS ONLY ADD DWS ONLY
	120.814	SHILOH LN	A		6			2.80	10.00		ADD DWS & TURNING SPACE
	120.014		В		6			-	10.00		ADD DWS ONLY
	123.384	15TH ST N	A	-	6				10.00	***	ADD DWS ONLY
	123.304	ISINGIN	В		6			***	10.00	***	ADD DWS ONLY
	124.395	26TH ST N	A		6				10.00		ADD DWS ONLY
	124.333	2011 31 N	D	-	6				10.00		ADD DWS ONLY
	132.252	30TH ST ENSLEY	A	1- MID-BLOCK 4	6	5.00	5.00		10.00	5.00	REMOVE & REPLACE RAMP
	132.232	SUTHSTENSLET	с		6				10.00		ADD DWS ONLY
	122 642	BORDER ST	A	1-CORNER 1	6	5.00	5.00		10.00	5.00	REMOVE & REPLACE RAMP
	132.513	BORDER ST	D	1-CORNER 1	6	5.00	5.00	***	10.00	5.00	REMOVE & REPLACE RAMP
	132.768 15TH ST W	В	1-CORNER 1	6	5.00	5.00	2.80	10.00	5.00	ADD RAMP & TURNING SPACE	
60 c	132.768	151H 51 W	D		6				10.00		ADD DWS ONLY
SR-5	132,934	12TH CT W	A		6-A				10.00		ADD DWS ONLY
	132.934	13TH ST W	D	-	6-A				10.00		ADD DWS ONLY
	133.014	12TH ST W	D	-	6-A				10.00		ADD DWS ONLY
	133.143	11TH ST W	A		6-A			***	10.00		ADD DWS ONLY
	433 630		A		6-A				10.00		ADD DWS ONLY
	133.539	4TH AVE W	c		6-A	·			10.00		ADD DWS ONLY
	133.672	4TH TERRACE W	с		6-A				10.00		ADD DWS ONLY
	133.918	8TH AVE W	c		6-B				10.00		ADD DWS ONLY
	133.910	OTHAVE W	D	-	6-B				20.00		ADD DWS ONLY
	121.000		A		6-B			***	10.00		
	134.380	10TH AVE W	D	1-MID-BLOCK 2	6-B	7.00	11.00		10.00	7.00	REMOVE & REPLACE RAMP
	134.479	I-20 E / I-59 N RAMP	RIGHT		6-B				10.00		
enpress and				611	B-TOTAL:	27.00	31.00	5.60	250.00	27.00	

ALABAMA DEPARTMENT	SUBMITTAL
OF TRANSPORTATION EAST CENTRAL REGION	00

	REFERE	NCE PRO	JECT NO	<b>F</b>	) Pacl	ket 23 Sheet NO
		A-NR-13		20		3-D
STANDARD						
& SPECIAL DRAWINGS						
61901 61904						
61801-61804 & 62307						
1						
1						
		SH	ieet titl Mmary ( Uantitie:	E	R	OUTE
		SI	MMARY (			RIES

					SR-7 RF	QUIRED CURE	RAMPS				
ROUTE	MILE POST	CROSSING STREET	LOCATION	QTY - REQUIRED	SHEET	REMOVING CONCRETE SIDEWALK	REMOVING CURB AND GUTTER	CONCRETE SIDEWALK, 4* THICK	DETECTABLE WARNING SURFACE	CURB RAMP	REMARKS
ROUTE		Choosing officer	Looning	RAMP TYPE	NO.	206C-000	206D-003	618A-000	618C-001	618D-000	
						SQUARE YARD	LINEAR FOOT	SQUARE YARD	SQUARE FOOT	SQUARE YARD	
	134.234	6TH ST N	с		7			***	10.00		ADD DWS ONLY
SR-7	134,956	2ND AVE N	c	2 - CORNER 3-C	7	14.00	20.00		20.00	14.00	REMOVE & REPLACE RAMP
			D	2 - CORNER 3-A	7	18.00	30.00		20.00	18.00	REMOVE & REPLACE RAMP
			A	2 - CORNER 3-C	7	14.00	20.00		20.00	14.00	REMOVE & REPLACE RAMP
SR-7 S	135.485 S	6TH ST N	В	2 - CORNER 1	7	10.00	10.00		20.00	10.00	REMOVE & REPLACE RAMP
(9TH ST N)	133,403 3	CINSIN	с	2 - CORNER 3-C	7	14.00	20.00	-	20.00	14.00	REMOVE & REPLACE RAMP
			D	-	7				20.00		ADD DWS ONLY
			A	2 - CORNER 3-A	7	18.00	30.00		20.00	18.00	REMOVE & REPLACE RAMP
			В	2 - CORNER 3-A	7	18.00	30.00		20.00	18.00	REMOVE & REPLACE RAMP
	135.393	17TH ST N	с	2 - CORNER 3-A	7	18.00	30.00		20.00	18.00	REMOVE & REPLACE RAMP
			D	2 - CORNER 3-A	7	18.00	30.00		20.00	18.00	REMOVE & REPLACE RAMP
	135.487 18TH ST N	18TH ST N	В	2 - CORNER 3-A	7	18.00	30.00		20.00	18.00	REMOVE & REPLACE RAMP
			A	2 - CORNER 3-C	7	7.00	10.00		10.00	7.00	REMOVE & REPLACE RAMP
		19TH ST N METAL CURBS??	В		7				10.00		ADD DWS ONLY
	135.581		METAL CURBS??	с	1- CORNER 3-B 1- CORNER 3	7	14.00	20.00		20.00	14.00
			D	2 - CORNER 3-A	7	18.00	30.00		20.00	18.00	REMOVE & REPLACE RAMP
			A	1 - CORNER 3-A	7-A	9.00	15.00		10.00	9.00	REMOVE & REPLACE RAMP
SR-7			в	2 - CORNER 3-A	7-A	18.00	30.00		20.00	18.00	REMOVE & REPLACE RAMP
	135.860	22ND ST N	с	2 - CORNER 3-A	7-A	18.00	30.00		20.00	18.00	REMOVE & REPLACE RAMP
			D	1 - CORNER 3-A	7-A	9.00	15.00		10.00	9.00	ADD RAMP
		÷	A	2 - CORNER 3-A	7-A	18.00	30.00		20.00	18.00	REMOVE & REPLACE RAMP
	135.951	23RD ST N	D	2 - CORNER 3-A	7-A	18.00	30.00		20.00	18.00	REMOVE & REPLACE RAMP
			В	1- CORNER 3-C	7-A	7.00	10.00		10.00	7.00	REMOVE & REPLACE RAMP
	142.261	85TH ST N	c		7-A				10.00		ADD DWS ONLY
			D		7-A				20.00		ADD DWS ONLY
	142.582	DRIVE	RIGHT	1 - DRIVEWAY 3-A	7-A	4.00	6.00		-	4.00	REMOVE & REPLACE RAMP
	144.250	DRIVE	LEFT	1- DRIVEWAY 3-A	7-A	4.00	6.00	2.80		4.00	ADD RAMP & TURNING SPACE
	148.860	TUTWILER DR	В	1- MID-BLOCK 2	7-A	7.00	11.00		10.00	7.00	REMOVE & REPLACE RAMP
				SU	B-TOTAL:	311.00	493.00	2.80	440.00	311.00	

ROUTE	MILE POST	CROSSING STREET	LOCATION	QTY - REQUIRED	SHEET	DETECTABLE WARNING SURFACE	REMARKS	STANDAI &															
				RAMP TYPE	NO.	618C-001	1210 0 0 0	SPECIA DRAWING															
						SQUARE FOOT		DRAWIN															
	118.499	13TH STREET	с	-	8		ADD / RELOCATE DWS (SEE NOTE 202)																
SR-25	138.755	DRIVEWAY	LEFT	-	8	20.00	ADD DWS ONLY																
	138.870	DRIVEWAY	DRIVEWAY	DRIVEWAY	DRIVEWAY	DRIVEWAY	DRIVEWAY	DRIVEWAY	DRIVEWAY	DRIVEWAY	DRIVEWAY	DRIVEWAY	DRIVEWAY	DRIVEWAY	DRIVEWAY	DRIVEWAY	DRIVEWAY	LEFT		8	20.00	ADD DWS ONLY	61801-6
	138.870	DRIVEWAY	LEFT	-	8	20.00	ADD DWS ONLY	62307															
	138.907	DRIVEWAY	LEFT		8 B-TOTAL:	20.00 70.00	ADD DWS ONLY	_															

ALABAMA DEPARTMENT OF TRANSPORTATION BAST CENTRAL REGION OC

	REFERE	NCE PROJEC	TNO	8-07-2023 YEAR	SHEE
	STPA	A-NR-13 (90		2024	3-E
STANDARD					
& SPECIAL DRAWINGS					
801-61804 & 62307					
		C.E.E.E.E			001175
		SUMM	ARY OF		ROUTE ARIE
		U UUIIII		IV	ADIC

							SR-75 REQUI	RED CURB RA	MPS					
ROUTE	MILE POST	CROSSING STREET	LOCATION	QTY - REQUIRED	SHEET	REMOVING CONCRETE SIDEWALK	REMOVING CURB AND GUTTER	CONCRETE SIDEWALK, 4* THICK	DETECTABLE WARNING SURFACE	CURB RAMP	COMBINATION CURB & GUTTER, TYPE C	TOPSOIL	SOLID SODDING (BERMUDA)	R
ROUTE	miller 001	Choosing Children	Loonin	RAMP TYPE	NO.	206C-000	206D-003	618A-000	618C-001	618D-000	623C-000	650A-000	654A-001	]
						SQUARE YARD	LINEAR FOOT	SQUARE YARD	SQUARE FOOT	SQUARE YARD	LINEAR FOOT	CUBIC YARD	SQUARE YARD	
	0.692	BRIARCLIFF LN	В		9				10.00					ADD
			A	1- CORNER 3-B	9	5.00	5.00	***	10.00	5.00				REMOVE, REPLA
			B		9	10.00		10.00			25.00			REM
	1.064	ROEBUCK DR	с		9	13.00		13.00		·	15.00			REM
			D	1- CORNER 1-A	9	9.00	15.00		10,00	9.00				REMOVE &
		22ND AVE NW	A		9			1.20						POUR MISSING
SR-75	4.074		с	1 - CORNER 3-A 1 - CORNER 3-C	9	16.00	25.00		20.00	16.00			-	ADD RAMP &
			D		9				10.00					ADD / RI (SEE
			В		9				10.00					ADD / RI (SEE
	5.539	WESTCHESTER DR	с		9			***	20.00					ADD / RI (SEE
	8.637	TAPAWINGO RD	D		9	10.00						0.37	10.00	REM
	9.000	INNSBROOK PKWY	D	1-CORNER 1	9	5.00	5.00	2.80	10.00	5.00				ADD RAMP
				SU	B-TOTAL:	68.00	50.00	27.00	100.00	35.00	40.00	0.37	10.00	1

		1	1				D CURB RAMP	-				
ROUTE	MILE POST	CROSSING STREET	LOCATION	QTY - REQUIRED	SHEET NO.	REMOVING CONCRETE SIDEWALK	REMOVING CURB AND GUTTER	DETECTABLE WARNING SURFACE	CURB RAMP	TOPSOIL	SOLID SODDING (BERMUDA)	REMAR
				RAMP TTP2	NO.	206C-000	206D-003	618C-001	618D-000	650A-000	654A-001	CORNER (5' x. REMOVE & REPLAC ADD RAMP ADD RAMP
			-		<u> </u>	SQUARE YARD	LINEAR FOOT	SQUARE FOOT	SQUARE YARD	CUBIC YARD	SQUARE YARD	REMOVE SIDE
	1.782	SPRING ST	A		10	20.00				0.74	20.00	CORNER (5
			D	1- CORNER 3-A	10	9.00	15.00	10.00	9.00			
	2.165	ROOF ST	A	1- CORNER 1	10	5.00	5.00	10.00	5.00			
			D	1- CORNER 1	10	5.00	5.00	10.00	5.00		***	
	2.231	PARK AVE	A	1- CORNER 1	10	5.00	5.00	10.00	5.00			ADD RA
			D	1- CORNER 1	10	5.00	5.00	10.00	5.00			ADD RA
	2.485	HALL ST	A	1- CORNER 1	10	5.00	5.00	10.00	5.00		-	ADD RA
			D	1- CORNER 1	10	5.00	5.00	10.00	5.00			ADD RA
	2.485 2.656 2.697 SR-79 2.736	THOMASON AVE	В	1- CORNER 1	10-A	5.00	5.00	10.00	5.00			ADD RA
			с	1- CORNER 1	10-A	5.00	5.00	10.00	5.00			ADD RA
	2.697	SHORT SLOAN AVE	В	1- CORNER 1	10-A	5.00	5.00	10.00	5.00			ADD RA
			с	1- CORNER 1	10-A	5.00	5.00	10.00	5.00	***		ADD RA
SR-79	2 736	SLOAN AVE	A	1- CORNER 1	10-A	5.00	5.00	10.00	5.00			ADD RA
			D	1- CORNER 1	10-A	5.00	5.00	10.00	5.00	***	***	ADD RA
			A	1-CORNER 1	10-A	5.00	5.00	10.00	5.00			A) REMARKS
	2.802	WHARTON AVE	с		10-A			10.00				ADD DWS
			D	1- CORNER 1	10-A	5.00	5.00	10.00	5.00			ADD RA
			A	2 - CORNER 3-A	10-A	18.00	30.00	20.00	18.00			ADD RA
	2 868	E LAKE BLVD	В	2 - CORNER 3-A	10-A	18.00	30.00	20.00	18.00			ADD RA
	2.231 2.485 2.656 2.697 SR-79 2.736	E LARE BLVD	с	2 - CORNER 3-A	10-A	18.00	30.00	20.00	18.00			ADD RA
			D	2 - CORNER 3-A	10-A	18.00	30.00	20.00	18.00			ADD RA
	2,972	COMMERCE CIR / FORD AVE	В	1- CORNER 1	10-A	5.00	5.00	10.00	5.00			ADD RA
			с	1-CORNER 1	10-A	5.00	5.00	10.00	5.00			ADD RA
	3.055	ELIZABETHAVE	В	1- CORNER 1	10-A	5.00	5.00	10.00	5.00			ADD RA
		~	с	1- CORNER 1	10-A	5.00	5.00	10.00	5.00			ADD RA
				SU	B-TOTAL:	191.00	225.00	280.00	171.00	0.74	20.00	

OF TRANSPORTATION EAST CENTRAL REGION

00

ESIGN FILE SPECIFIC

			Regular Council N	Meeting Pad	cket
		REFERENCE	PROJECT NO	Veeting Pac 08-07-2 F	SHEET NO
		STPAA-NR	-13 (909)	2024	3-F
REMARKS		STANDARD & SPECIAL DRAWINGS			
DD DWS ONLY			1		
PLACE, & RELOCAT	E RAMP				
EMOVE RAMP					
EMOVE RAMP	D				
SING SIDEWALK (6					
MP & TURNING SPA		61801-61804 &			
/ RELOCATE DWS SEE NOTE 202)		62307			
/ RELOCATE DWS SEE NOTE 202)					
/ RELOCATE DWS SEE NOTE 202)					
REMOVE RAMP					
MP & TURNING SPA	CE				
			J		
STANDARD & SPECIAL DRAWINGS					
	1				
Р					
_					
_					
-					
-					
-					
_					
61801 - 61804 & 62307	1				
62307					
-					
_					
_					
-					
_					
=					
1					
		-	SHEET TITLE	F	ROUTE
			SUMMARY O QUANTITIES	V	ARIES
				miller	rrd 7/27/2023

						1	SR-119 REQUIRE	D CURB RAMP	S					
ROUTE	MILE POST	CROSSING STREET	LOCATION	QTY - REQUIRED	SHEET	REMOVING CONCRETE SIDEWALK	REMOVING CURB AND GUTTER	CONCRETE SIDEWALK, 4" THICK	DETECTABLE WARNING SURFACE	CURB RAMP	COMBINATION CURB & GUTTER, TYPE C	TOPSOIL	SOLID SODDING (BERMUDA)	
				RAMP TYPE	NO.	206C-000	206D-003	618A-000	618C-001	618D-000	623C-000	650A-000	654A-001	
						SQUARE YARD	LINEAR FOOT	SQUARE YARD	SQUARE FOOT	SQUARE YARD	LINEAR FOOT	CUBIC YARD	SQUARE YARD	
	1.292	OVERLAND ROAD	A		11	8.00					10.00	0.30	8.00	
	18.779	SOUTHGATE DR	В		11				10.00					
	18.826	DRIVEWAY	RIGHT		11				20.00					
	19.039	OAK MOUNTAIN PARK RD	A		11	8.00	-				10.00	0.30	8.00	
	20.000	DAMELA OT	A	1- CORNER 1	11	5.00	5.00		10.00	5.00				REMO
	39.086	PAMELA ST	D	1- CORNER 1	11	5.00	5.00		10.00	5.00				REMO
			A	1- CORNER 1	11	5.00	5.00		10.00	5.00				
	39.124	AVA ST SW	в	1- CORNER 1	11	5.00	5.00		10.00	5.00				
	39.124	AVA SI SW	с	1- CORNER 1	11	5.00	5.00	***	10.00	5.00				
			D	1- CORNER 1	11	5.00	5.00		10.00	5.00				
SR-119			A	2 - CORNER 3-B	11	10.00	10.00		20.00	10.00				
	39.172	VIVIAN ST SW	В	2 - CORNER 3-B	11	10.00	10.00		20.00	10.30				
	35.172	THINK ST SH	С	2 - CORNER 3-B	11	10.00	10.00		20.00	, 10.00				
			D	2 - CORNER 3-B	11	10.00	10.00	***	20.00	10.30				
	39.251	GRACE AVE SW	A	1- CORNER 1 1- DRIVEWAY 3-A	11	9.00	11.00		10.00	9.00				
	35.231	GRACE AVE SH	D	1- CORNER 1	11	5.00	5.00		10.00	5.00				
	39.323	BOXWOOD ST SE	A	1- CORNER 1	11	5.00	5.00		10.00	5.00				
	05.020	Sources of St.	D	1-CORNER 1	11	5.00	18.00	5.00	10.00	5.00	21.00		( <del></del>	ADD RA
	39.370	3RD AVE	A	1-CORNER 1	11-A	5.00	5.00		10.00	5.00				
	00.010		D	1- CORNER 1	11-A	5.00	5.00		10.00	5.00				
	39.526	1ST AVE SE	В		11-A	***			10.00				2	
				SU	B-TOTAL:	120.00	119.00	5.00	240.00	104.00	41.00	0.59	16.00	

			SR-149 REQL	JIRED CURB RAM	PS			
ROUTE	MILE POST	CROSSING STREET	LOCATION	QTY - REQUIRED	SHEET	DETECTABLE WARNING SURFACE	REMARKS	STANDARD
				RAMP TYPE	NO.	618C-001		SPECIAL DRAWINGS
						SQUARE FOOT		
SR-149	0.455	BROOKWOOD VILLAGE DRIVE	с		12	10.00	ADD / RELOCATE DWS (SEE NOTE 202)	61801-61804
				SU	B-TOTAL:	10.00		62307

OF TRANSPORTATION EAST CENTRAL REGION	OC		
--	----	--	--

ESIGN FILE SPECIFICA

EMOVE & REPLACE RAMP ADD RAMP			Regular Council M		
STPAA-MR-13 (909)     2024     3-G       REMARKS     STANDARD & SPECIAL DRAWINGS       REMOVE RAMP       ADD DWS ONLY       ADD RAMP		REFEREN	CE PROJECT NO	08-07-2	SHEET
REMARKS     STANDARD & SPECIAL DRAWINGS       REMOVE RAMP     ADD DWS ONLY       ADD DWS ONLY     ADD DWS ONLY       REMOVE & REPLACE RAMP     EMOVE & REPLACE RAMP       EMOVE & REPLACE RAMP     61801-61804       ADD RAMP     ADD RAMP       ADD RAMP     61801-61804       ADD RAMP     62307       ADD RAMP     ADD RAMP       ADD RAMP     ADD RAMP       ADD RAMP     ADD RAMP       ADD RAMP     62307       ADD RAMP     ADD RAMP       ADD RAMP     62307	-				
REMARKS     SPECIAL DRAWINGS       REMOVE RAMP       ADD DWS ONLY       ADD DWS ONLY       ADD DWS ONLY       REMOVE RAMP       EMOVE & REPLACE RAMP       EMOVE & REPLACE RAMP       ADD RAMP <td></td> <td></td> <td></td> <td>2024</td> <td></td>				2024	
REMARKS     SPECIAL DRAWINGS       REMOVE RAMP       ADD DWS ONLY       ADD DWS ONLY       ADD DWS ONLY       REMOVE RAMP       EMOVE & REPLACE RAMP       EMOVE & REPLACE RAMP       ADD RAMP <td></td> <td></td> <td>1</td> <td></td> <td></td>			1		
REMARKS     SPECIAL DRAWINGS       REMOVE RAMP       ADD DWS ONLY       ADD DWS ONLY       ADD DWS ONLY       REMOVE RAMP       EMOVE & REPLACE RAMP       EMOVE & REPLACE RAMP       ADD RAMP <td></td> <td>1</td> <td></td> <td></td> <td></td>		1			
ADD DWS ONLY         ADD DWS ONLY         REMOVE RAMP         EMOVE & REPLACE RAMP         EMOVE & REPLACE RAMP         ADD RAMP	REMARKS	& SPECIAL			-
ADD DWS ONLY       REMOVE RAMP       EMOVE & REPLACE RAMP       EMOVE & REPLACE RAMP       ADD RAMP	REMOVE RAMP	1			
REMOVE RAMP         EMOVE & REPLACE RAMP         EMOVE & REPLACE RAMP         ADD RAMP	ADD DWS ONLY	1			
EMOVE & REPLACE RAMP EMOVE & REPLACE RAMP ADD RAMP	ADD DWS ONLY				
EMOVE & REPLACE RAMP ADD RAMP	REMOVE RAMP				
ADD RAMP	EMOVE & REPLACE RAMP				
ADD RAMP	EMOVE & REPLACE RAMP	_			
ADD RAMP	ADD RAMP				
ADD RAMP	ADD RAMP				
ADD RAMP     61801-61804       ADD RAMP     62307		_			
ADD RAMP ADD RAMP ADD RAMP ADD RAMP ADD RAMP ADD RAMP D RAMP IN RADIUS, EXTEND SIDEWALK TO RAMP ADD RAMP		-			
ADD RAMP     62307       ADD RAMP		- 8			
ADD RAMP ADD RAMP ADD RAMP ADD RAMP D RAMP IN RADIUS, EXTEND SIDEWALK TO RAMP ADD RAMP		62307			
ADD RAMP ADD RAMP ADD RAMP D RAMP IN RADIUS, EXTEND SIDEWALK TO RAMP ADD RAMP		-			
ADD RAMP ADD RAMP D RAMP IN RADIUS, EXTEND SIDEWALK TO RAMP ADD RAMP		-			
ADD RAMP D RAMP IN RADIUS, EXTEND SIDEWALK TO RAMP ADD RAMP		-			
D RAMP IN RADIUS, EXTEND SIDEWALK TO RAMP ADD RAMP ADD RAMP		-			
ADD RAMP ADD RAMP	D RAMP IN RADIUS, EXTEN	D			
ADD RAMP		-			
		-		(t	
		-			
		1			
		-	SHEET TITLE SUMMARY OF QUANTITIES	F V	ROUTE

						SR-155	REQUIRED CUP	RAMPS					
ROUTE	MILE POST	CROSSING STREET	LOCATION	QTY - REQUIRED	SHEET	REMOVING CONCRETE SIDEWALK	REMOVING CURB AND GUTTER	DETECTABLE WARNING SURFACE	CURB RAMP	COMBINATION CURB & GUTTER, TYPE C	TOPSOIL	SOLID SODDING (BERMUDA)	
NOUL				RAMP TYPE	NO.	206C-000	206D-003	618C-001	618D-000	623C-000	650A-000	654A-001	
						SQUARE YARD	LINEAR FOOT	SQUARE FOOT	SQUARE YARD	LINEAR FOOT	CUBIC YARD	SQUARE YARD	
			A	1- MID-BLOCK 2	13	7.00	11.00	10.00	7.00				
	10.594	MORGAN STREET	с		13					10.00	0.13	3.50	
			A	-	13	***		10.00					AD
	10.662	E BOUNDARY STREET	В		13			20.00					
			с		13			20.00					
SR-155			A	1-CORNER 1	13	5.00	5.00	10.00	5.00				
2			В		13			10.00					
	10.730	ALABAMA STREET	с	-	13			10.00					
			D		13			10.00					
	40.700		A		13			10.00					ADD DWS
	10.799	ISLAND STREET	с		13			10.00					ADD DV
					SUB-TOTAL:	12.00	16.00	120.00	12.00	10.00	0.13	3.50	

					SR-261 RE	QUIRED CURB	RAMPS				
ROUTE	MILE POST	CROSSING STREET	LOCATION	QTY - REQUIRED	SHEET NO.	REMOVING CONCRETE SIDEWALK	REMOVING CURB AND GUTTER	CONCRETE SIDEWALK 4" THICK	DETECTABLE WARNING SURFACE	CURB RAMP	REMARKS
				RAMPITPE	NU.	206C-000	206D-003	618A-000	618C-001	618D-000	<
						SQUARE YARD	LINEAR FOOT	SQUARE YARD	SQUARE FOOT	SQUARE YARD	
	0.741	2ND STREET	в	1- CORNER 3-B	14	5.00	5.00	6.00	10.00	5.00	ADD RAMP & TURNING SPAC
	0.741	ZND STREET	С		14				10.00		ADD DWS ONLY
	0.892		в		14		-		10.00		ADD DWS ONLY
	0.892	W 3RD AVENUE	с		14				10.00		ADD DWS ONLY
SR-261	1.073	2ND AVENUE W	в		14				10.00		ADD DWS ONLY
38-201	1.073	ZND AVENUE W	с		14				10.00		ADD DWS ONLY
	1.124	1ST AVE E	С		14				10.00		ADD DWS ONLY
	1.218	OLD TOWN PL	D	-	14				10.00		ADD DWS ONLY
	1.224	LAKE DAVIDSON LN	A	1- CORNER 1	14	11	22.00		20.00	11.00	ADD RAMP
	1.224	LARE DAVIDGON LN	В		14	***		***	10.00	***	ADD DWS ONLY
					SUB-TOTAL:	16.00	27.00	6.00	110.00	16.00	

ALABAMA DEPARTMENT	SUBMITTAL	
ALABAMA DEPARTMENT OF TRANSPORTATION BAST CENTRAL REGION	oc	

	REFER	ENCE PROJECT NO	Meeting Pac	SHEET NO
	STPA	A-NR-13 (909)	2024	3-н
			-	
		1		
REMARKS	STANDARD & SPECIAL DRAWINGS			
ADD RAMP				
REMOVE RAMP				
ADD / RELOCATE DWS	1			
ADD DWS ONLY	]			
ADD DWS ONLY				
ADD RAMP	61801-61804			
ADD DWS ONLY	8 62307			
ADD DWS ONLY				
ADD DWS ONLY				
WS ABOVE TURNING SPACE				
DWS ALONG SIDE STREET				
DRAWINGS				
61801-61804 62307				
61801- 61804				
61801- 61804		SHEET TITL	ΕΙΓ	ROUTE
61801- 61804		SHEET TITL SUMMARY C QUANTITIES	E F	ROUTE

			C	TINAN		DV	OF			TTT	IEC					Regular Council I	FISCAL YEAR	SHEE NO
			3	UMM	A	KI	UF	QU	AN	111	IES				STPAA-N	R-13 (909)	2024	3-1
							CD 000 DE0											
	1	Γ		1	1	REMOVING	REMOVING CURB	CONCRETE	DETECTABLE	1	COMBINATION	1						
ROUTE	MILE POST	CROSSING STREET	LOCATION	QTY - REQUIRED RAMP TYPE	SHEET NO.	CONCRETE SIDEWALK	AND GUTTER	SIDEWALK, 4* THICK	WARNING SURFACE	CURB RAMP	CURB & GUTTER TYPE C	TOPSOIL	SOLID SODDING (BERMUDA)	RE	MARKS	STANDARD & SPECIAL		
						206C-000 SQUARE YARD	206D-003 LINEAR FOOT	618A-000 SQUARE YARD	618C-001 SQUARE FOOT	618D-000 SQUARE YARD	623C-000 LINEAR FOOT	650A-000 CUBIC YARD	654A-001 SQUARE YARD			DRAWINGS		
			В	1- CORNER 3-A	15	9.00	15.00		10.00	9.00				ADI	DRAMP			
	0.131	AVET	с	1-CORNER 3-A	15	9.00	15.00		10.00	9.00				ADI	D RAMP			
			В	1- MID-BLOCK 2	15	7.00	11.00		10.00	7.00				ADI	D RAMP	1		
	0.153	I-59 ACCESS ROAD	с	1 - CORNER 1	15	5.00	5.00		10.00	5.00			***	ADI	D RAMP			
		-	A	1 - CORNER 3-A 1 - CORNER 3-C	15	16.00	25.00		20.00	16.00		-		REMOVE &	REPLACE RAMP			
			В		15				20.00						LOCATE DWS NOTE 202)			
	0.664	AVE O	с		15			2.50	20.00					POUR SIDI	EWALK (5' x 5') DWS (SEE NOTE 202)			
			D	1-CORNER 2	15	11.00	22.00		20.00	11.00					REPLACE RAMP			
SR-269	0.782	AVE J	с		15						25.00	0.56	15.00	REMO	OVE RAMP	61801-61804 &		
	0.921	AVE H	D		15				10.00					ADD [	DWS ONLY	62307		
			A		15				10.00	-				ADD 0	DWS ONLY	1		
	1.060	AVE F	с		15				10.00					ADD (	DWS ONLY			
			D	1 - CORNER 3	15	9.00	15.00	· · · ·	10.00	9.00	-			ADI	DRAMP			
			A		15				20.00					ADD E	DWS ONLY	1		
	1.138	AVE E	В		15				20.00	-					LOCATE DWS NOTE 202)			
			с	-	15				30.00					ADD / RE	LOCATE DWS NOTE 202)	1		
				SU	B-TOTAL	: 66.00	108.00	2.50	230.00	66.00	25.00	0.56	15.00			1		
										1								
							SP.378 PEOU	RED CURB RAI	MDS						-			
															_			
							RE	MOVING CO				D SODDING		07110010				
		ROUTE MILE POST	CROSSING	STREET LOC		QTY - REQUIRED RAMP TYPE	SHEET SIL	NCRETE SIDI DEWALK	EWALK, 4" CURE THICK	3 & GUTTER, T TYPE C	(BI	D SODDING ERMUDA) 54A-001	REMARKS	STANDAR				


				1	SR-378 R	EQUIRED CUR	BRAMPS				
ROUTE	MILE POST	CROSSING STREET	LOCATION	QTY - REQUIRED	SHEET	REMOVING CONCRETE SIDEWALK	CONCRETE SIDEWALK, 4* THICK	COMBINATION CURB & GUTTER, TYPE C	TOPSOIL	SOLID SODDING (BERMUDA)	REMARKS
				RAMP TYPE	NO.	206C-000	618A-000	623C-000	650A-000	654A-001	in Line Ballo
						SQUARE YARD	SQUARE YARD	LINEAR FOOT	CUBIC YARD	SQUARE YARD	
SR-378	1.203	13TH ST N	С		16	15.00	10.00	20.00	0.15	4.00	REMOVE RAMP
				SU	B-TOTAL:	15.00	10.00	20.00	0.15	4.00	

OF TRANSPORTATION EAST CENTRAL REGION	SUBMITTAL	
BAST CENTRAL REGION		

64

SHEET TITLE	ROUTE
 SUMMARY OF QUANTITIES	VARIES
	millored 7070032

61801- 61804 & 62307

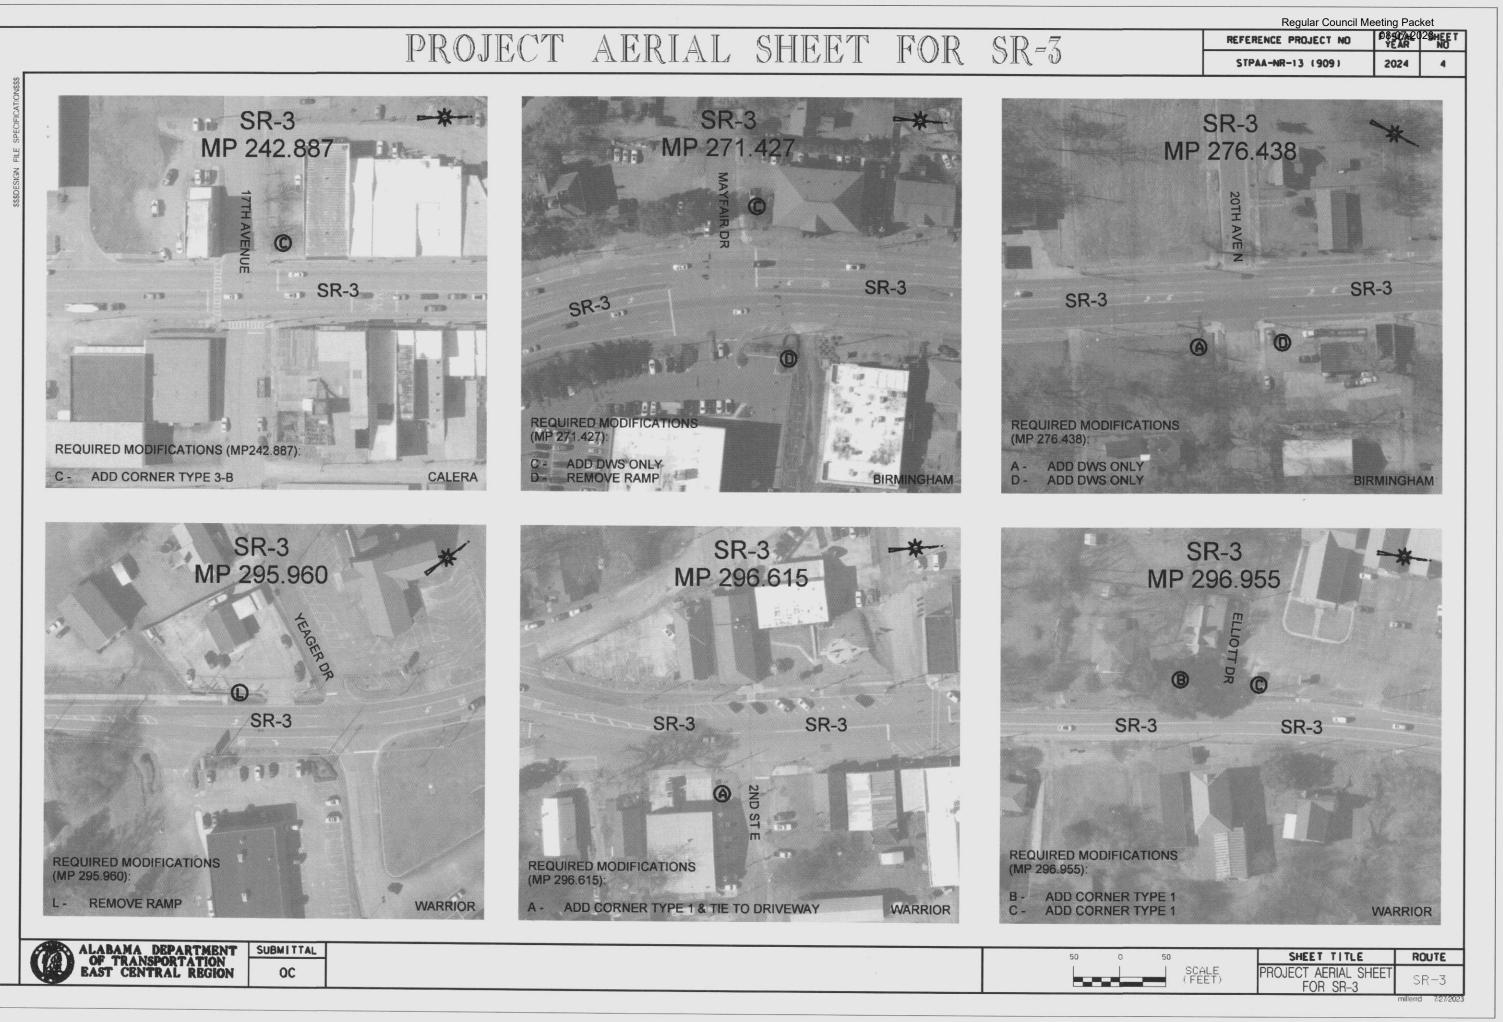


## PROJECT AERIAL SHEET FOR SR-4




	REFERENCE PROJECT NO	08-07-20	SHEET NO
	STPAA-NR-13 (909)	2024	5
- C	R-4		
	97.321	*	•
IVIT	91.321		
®	C	Contraction of the second	
	1 3 22		
	Se and the		-
Ø	3RD AVE N		
IRED	m z		
FICATIONS (MP			
ADD DWS ONL			2
	REPLACE CORNER TYPE 1		- Se
REMOVE AND I	REPLACE CORNER TYPE 3-		
		BIRMINGH	AIVI
1			
*			
4			
1.3			
			÷.
BIRMINGHAM			÷
BIRMINGHAM			
0 50	HLE PROJECT AERIAL S	HEET	OUTE SR-4

# PROJECT AERIAL SHEET FOR SR

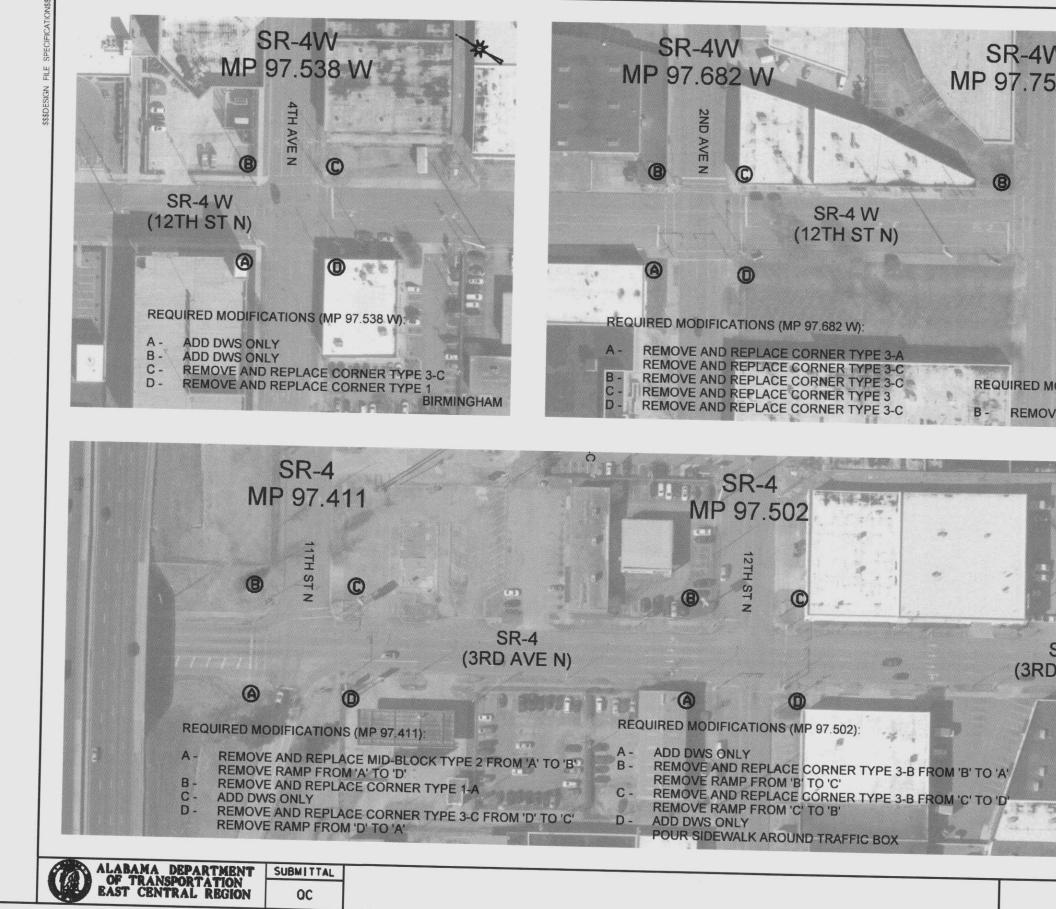


		Regular Council I	Regular Council Meeting Packet 08-07-2023		
R=4		REFERENCE PROJECT NO FISCAL			
		STPAA-NR-13 (909)	2024	5-A	
V 55 W	E .		*	4	
1ST AVE N	1 1 1		HI FF		
ODIFICATIONS (N					
	IP 97,755 W	•	and the second second		
		The second second second	RMINGHA	AM	
VE AND REPLACE		/PE 3-C B	RMINGH	AM	
/E AND REPLACE	SR-4 P 97.5	ире з-с в 92	RMINGHA	AM	
SR-4 DAVE N)	CORNER TY SR-4 P 97.59	PE 3-C B	RMINGH	AM	
REQUIRED MC	CORNER TY SR-4 P 97.59	7PE 3-C       B         92         IS (MP 97.592):         ACE CORNER TYPE 3-B FRC         M'A' TO 'D'	*	B	
VE AND REPLACE M SR-4 DAVE N) (A) REQUIRED MC A - REMOVE	CORNER TY SR-4 P 97.59	PE 3-C       B         92       S         IS (MP 97.592):       S         ACE CORNER TYPE 3-B FRC       B         IM 'A' TO 'D'       B         SHEET TITLE	PM 'A' TO MINGHAM	и В'	




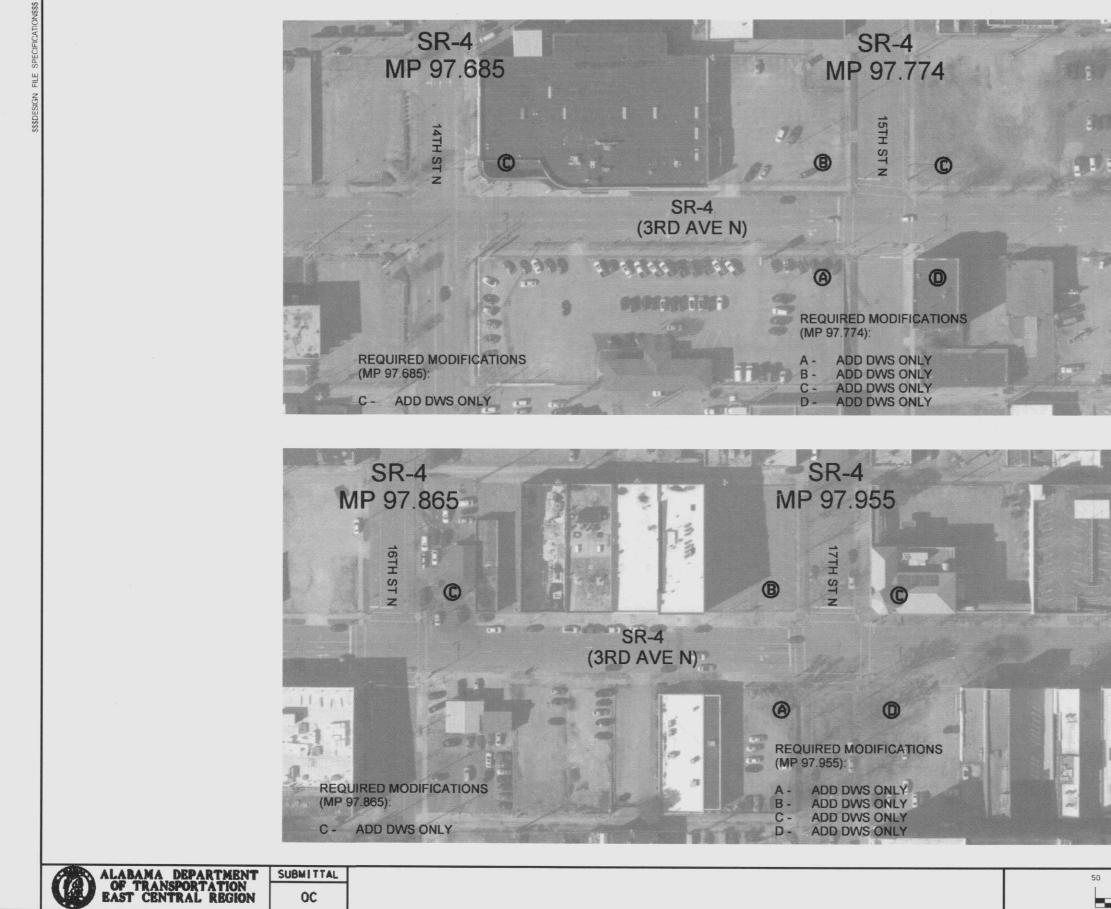

	Regular Council Meeting Packet REFERENCE PROJECT NO		023
	REFERENCE PROJECT NO		
	STPAA-NR-13 (909)	2024	5-B
1			
*			
4			
. et .			
-			
101 - 1			
The second secon			
*			
NGHAM			
- Andrew -			
Le			
T			
Statistics State			
L			
A CONTRACTOR			
<b>.</b>			
E.			
0			
INGHAM			
50 1 SC(	SHEET TITLE	HEET	ROUTE
(FE	PROJECT AERIAL S FOR SR-4		SR-4

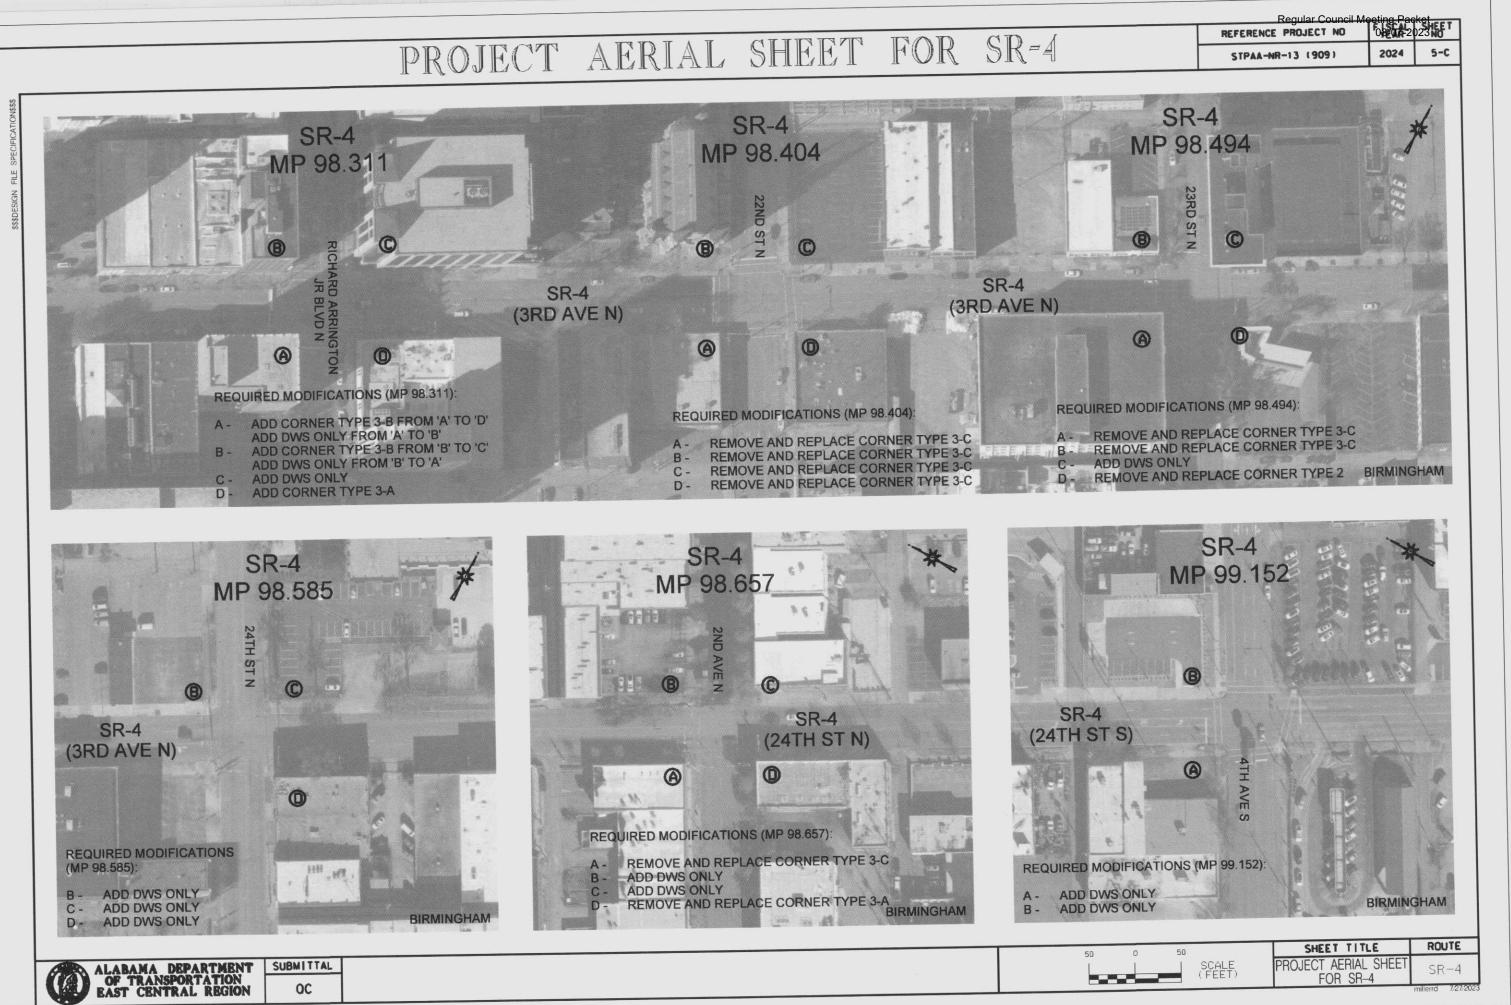


## PROJECT AERIAL SHEET FOR SR-4

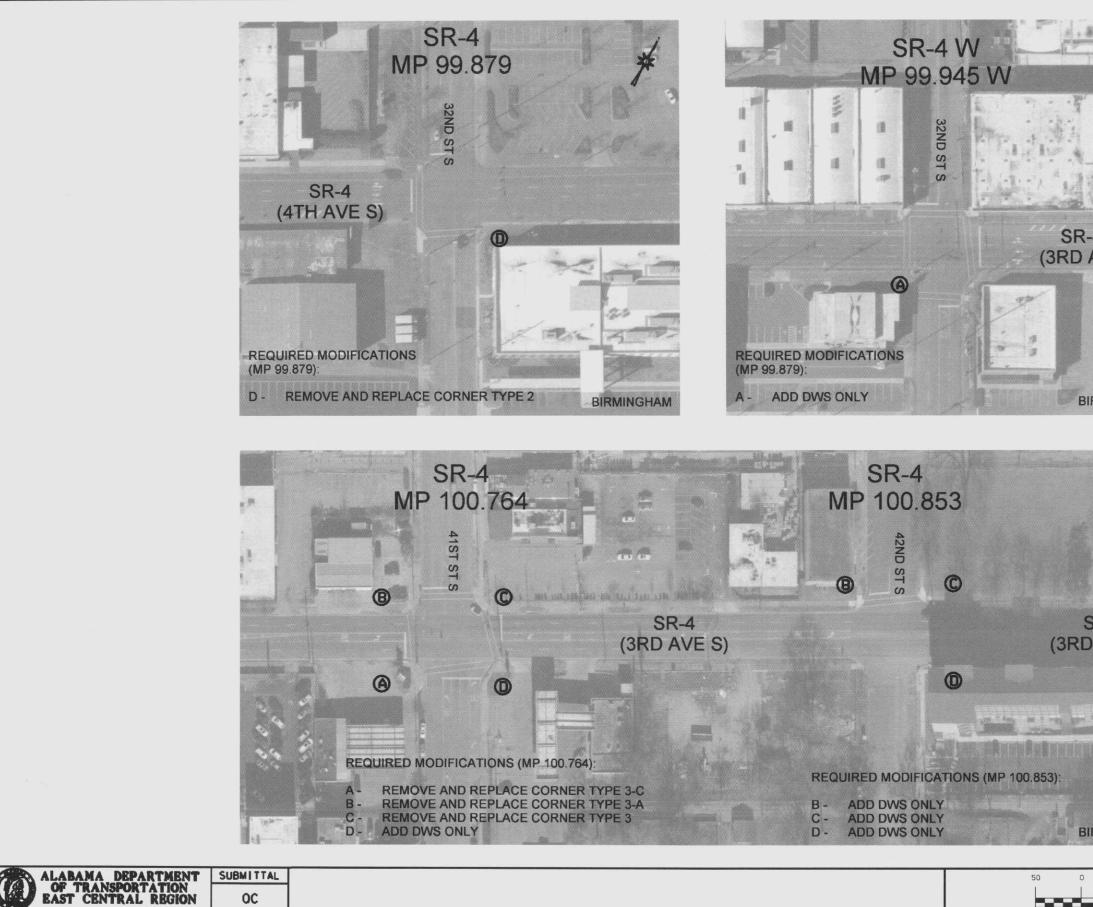

70


	SR-4 W BIRMINGHAM	STPAA-NR-13 (909) 2024 5-D	SR-4 W BIRMINGHAM		Regular Council Meeting Packet			
SR-4 W	SR-4 W BIRMINGHAM	SR-4 W BIRMINGHAM	SR-4 W DAVE S) BIRMINGHAM		REFERENCE	PROJECT NO	FISCAL	SHEET
	BIRMINGHAM	BIRMINGHAM	BIRMINGHAM		STPAA-NR-	-13 (909)		
BIRMINGHAM	*	SR-4 RD AVE S)	SR-4 RD AVE S)	DAVE S)				
D SHEET TITLE ROUTE	D 50 SHEET TITLE ROUTE	0 50 SHEET TITLE ROUTE		SCAL (FEE	T) PRO.	JECT AERIAL S	HEEI	SR-4

### PROJECT AERIAL SHEET FOR SR-4

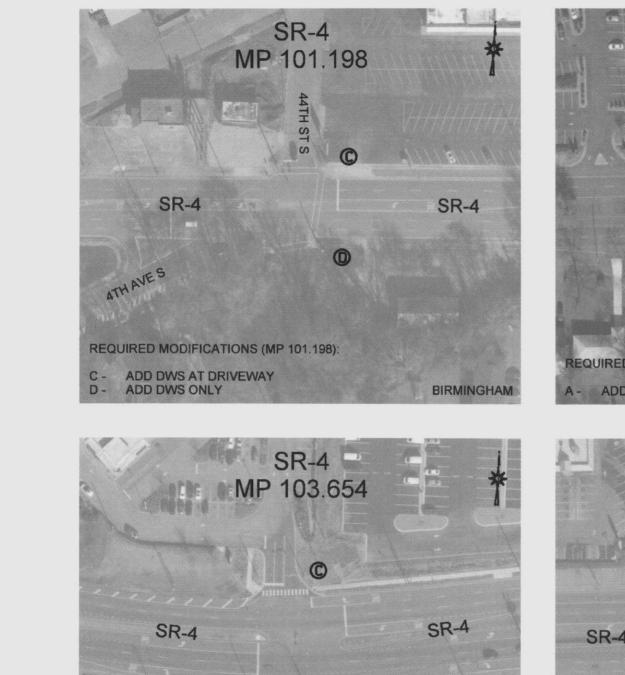



71




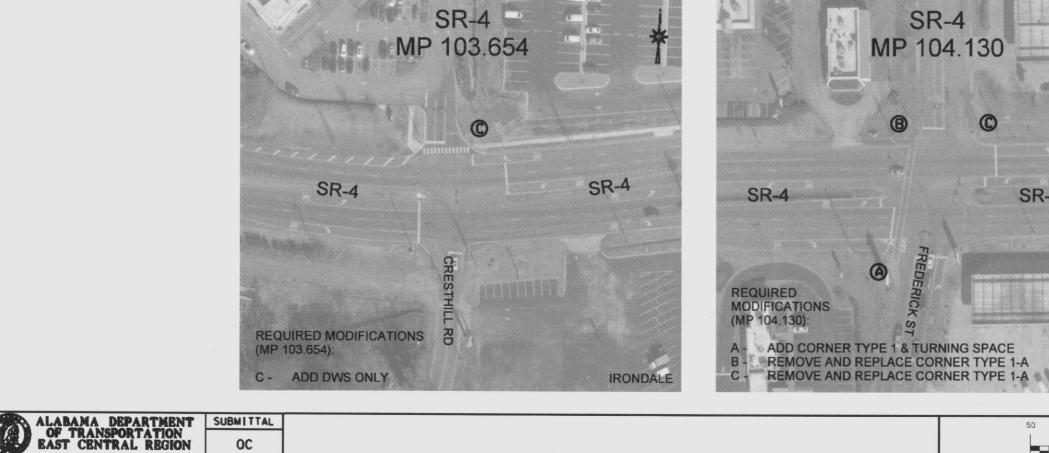

	Regular Council M	08-07-2023	
	REFERENCE PROJECT NO	FISCAL	SHEET
	STPAA-NR-13 (909)	2024	5-E
8 * * SR-4			
IRONDALE			
SR-4			
A A IRONDALE			
50 0 50 SC/	ALE PROJECT AERIAL S FOR SR-4	HEET	<b>ROUTE</b> SR-4 rd 7/27/202

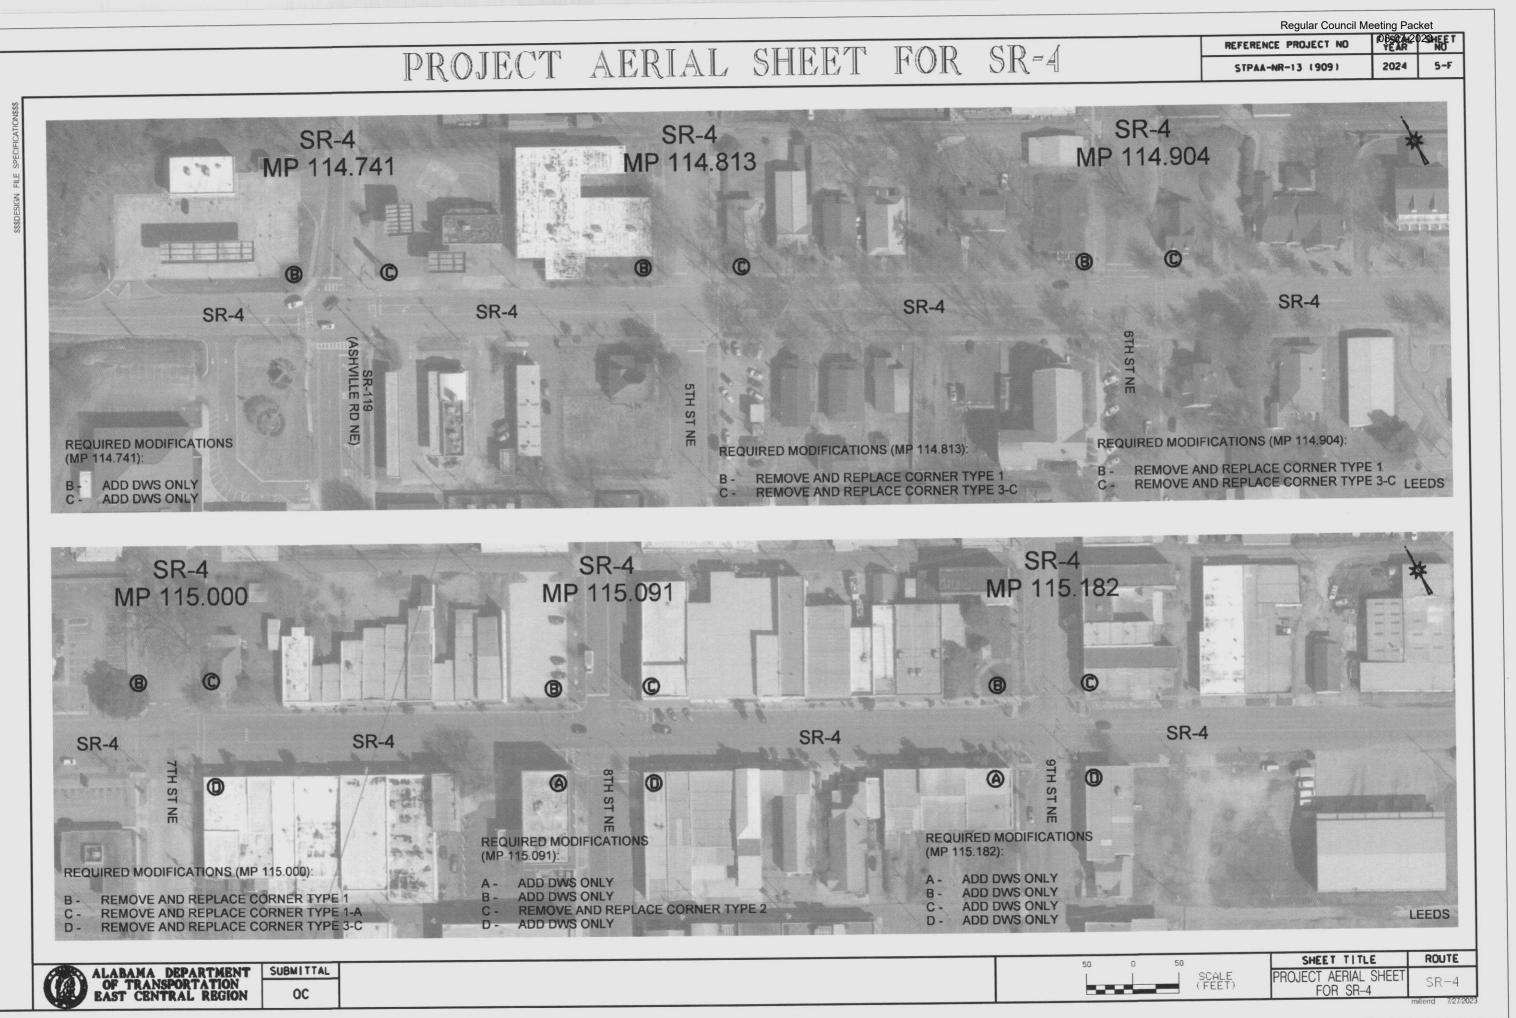

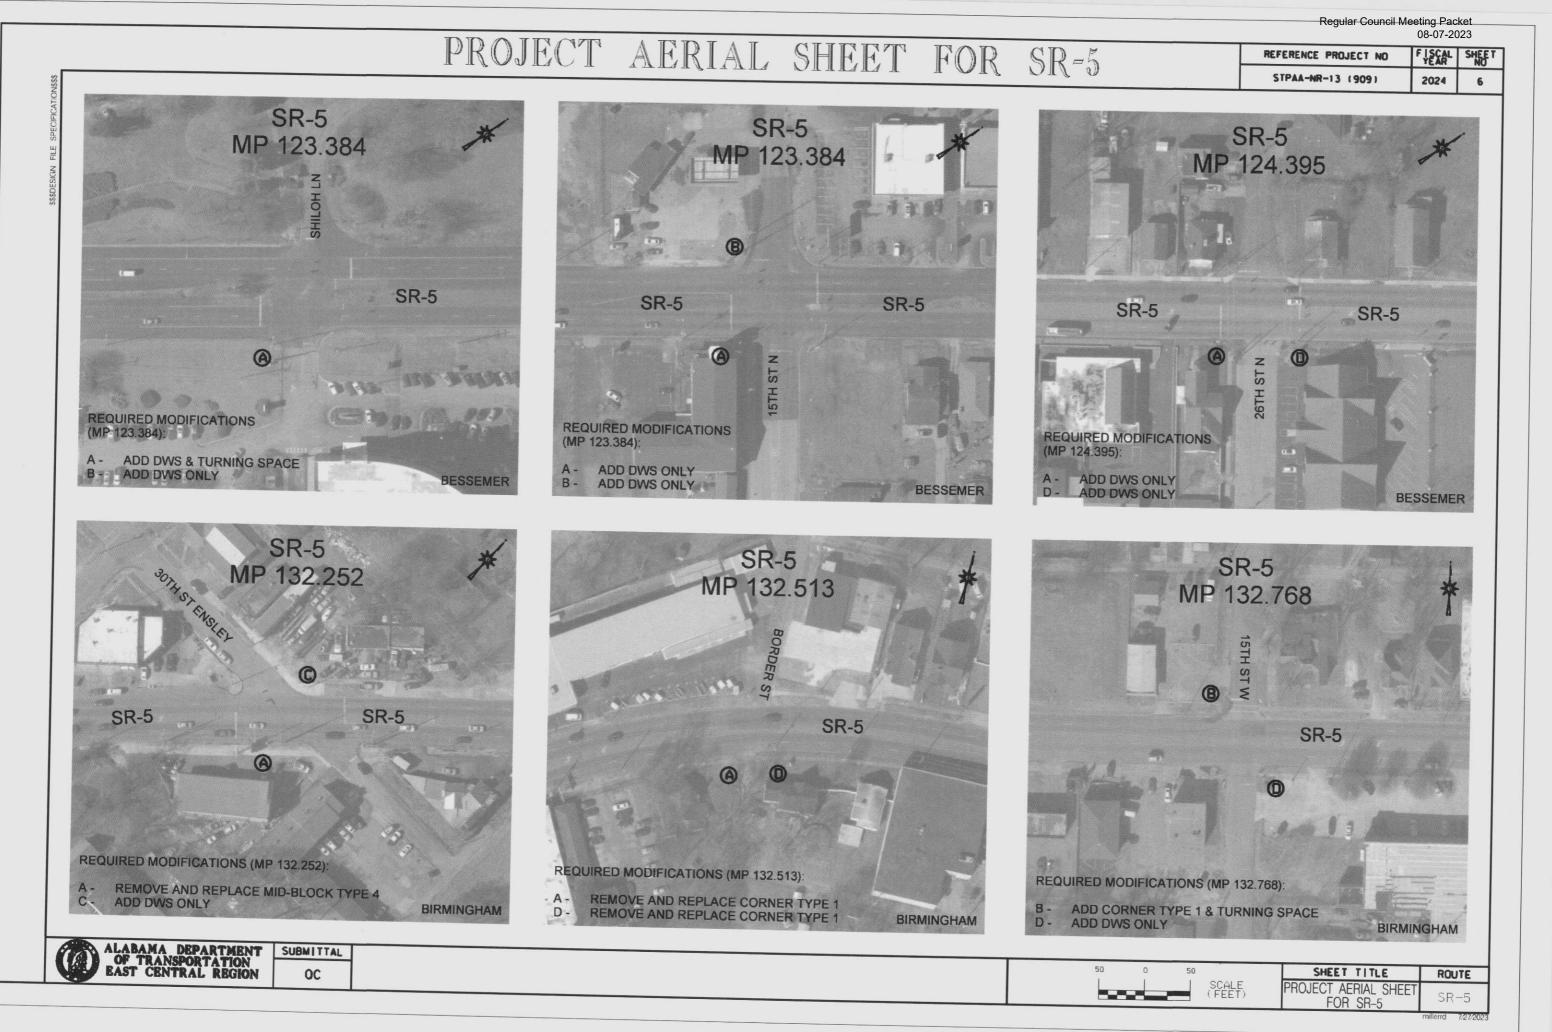

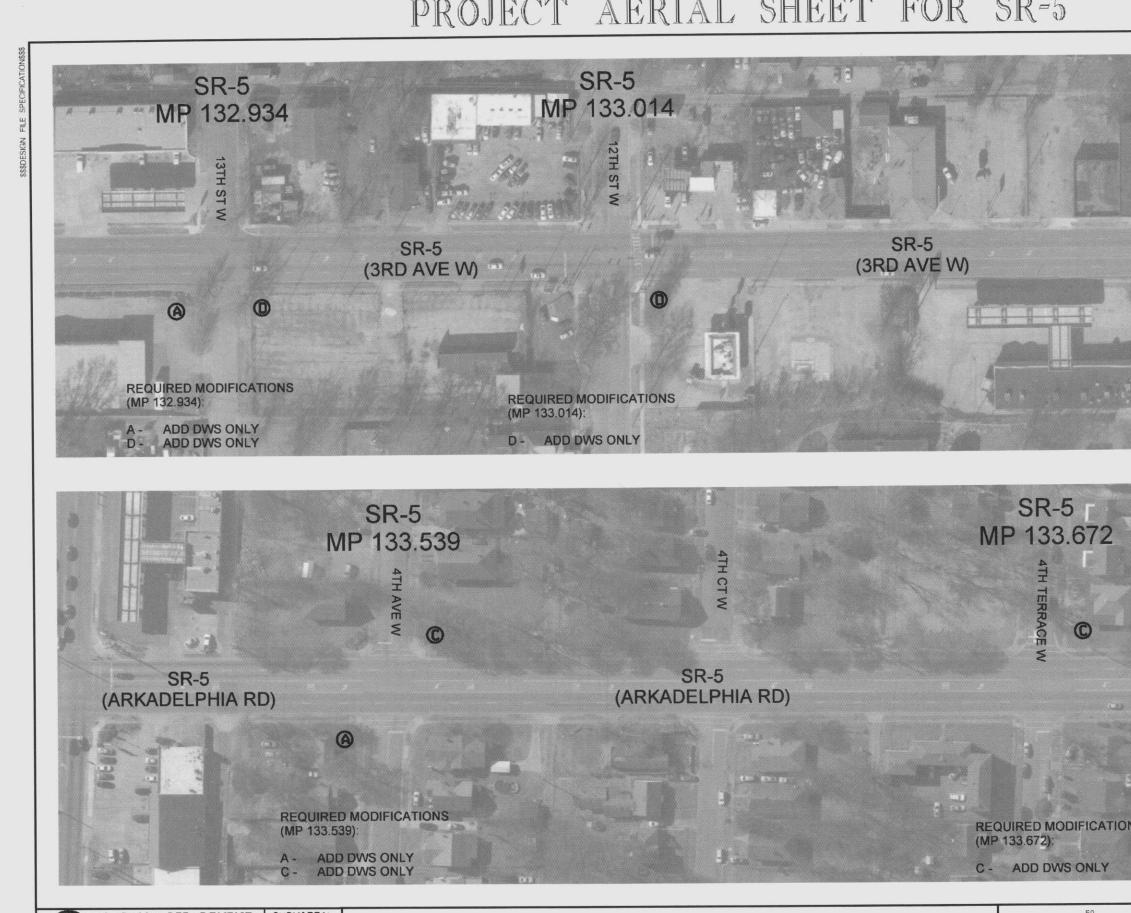


ALABAMA DEPARTMENT OF TRANSPORTATION EAST CENTRAL REGION 50 SUBMITTAL 00

74


# PROJECT AERIAL SHEET FOR SR-5


	Régular Cou	ncil Meeting Packet
	REFERENCE PROJECT NO FIS	
	STPAA-NR-13 (909) 202	14 6-A
MF	SR-5 133.143	*
(MP 13	A Contraction of the second	NGHAM
	GRAYMONT AVE W	*-
(ARK	SR-5 ADELPHIA RD)	
15		INGHAM
	BIRM	INGHAM
0 50 S	CALE PROJECT AERIAL SHEET FOR SR-5	ROUTE SR-5 millerrd 7272023

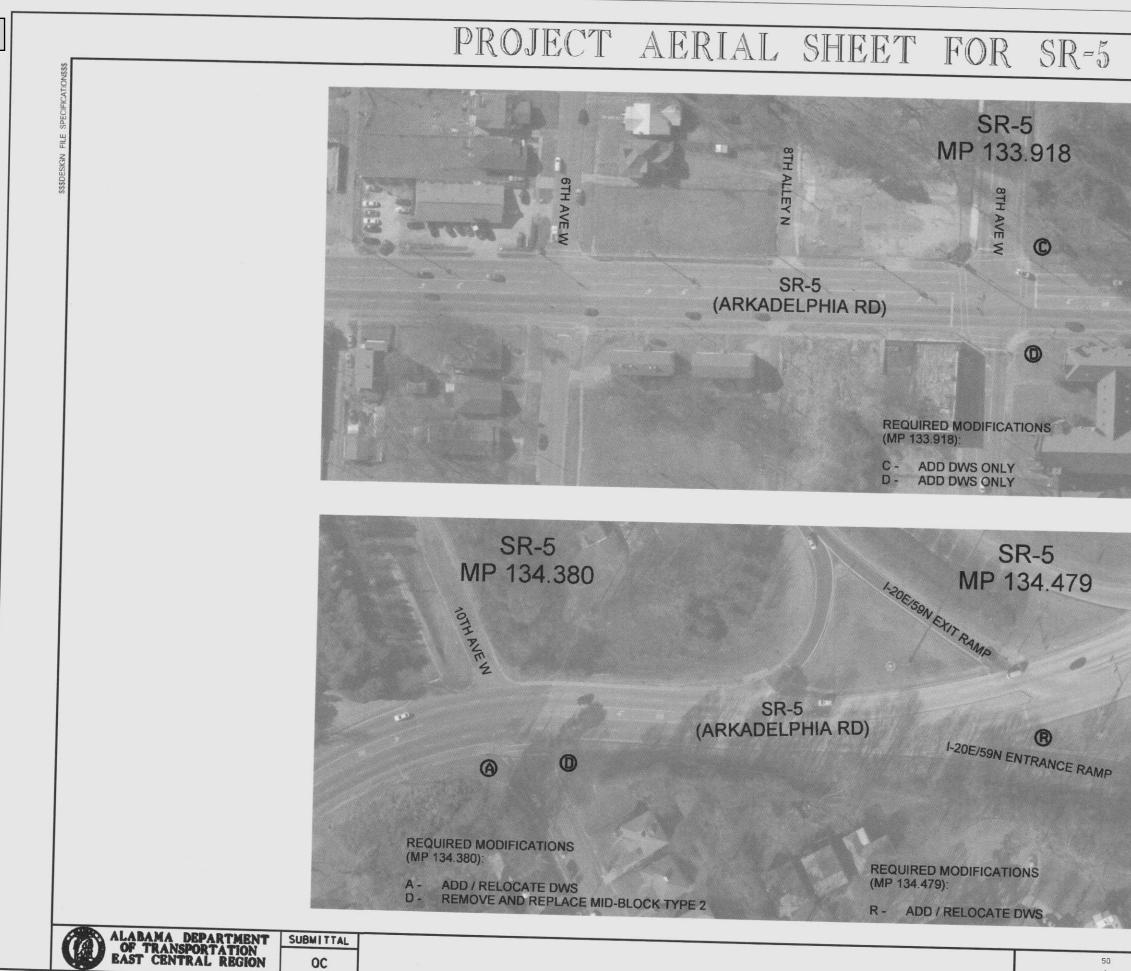


-


	Regular Council I	08-07-202	3
	REFERENCE PROJECT NO	F I SCAL YEAR	SHEET NO
	STPAA-NR-13 (909)	2024	6-8
-*-			
A			
BIRMINGHAM			
*			
•			
A			
The for			
IRMINGHAM			
50	SHEET TITLE	ROU	TE
SCALE (FEET)	PROJECT AERIAL SH FOR SR-5	IEET SR-	

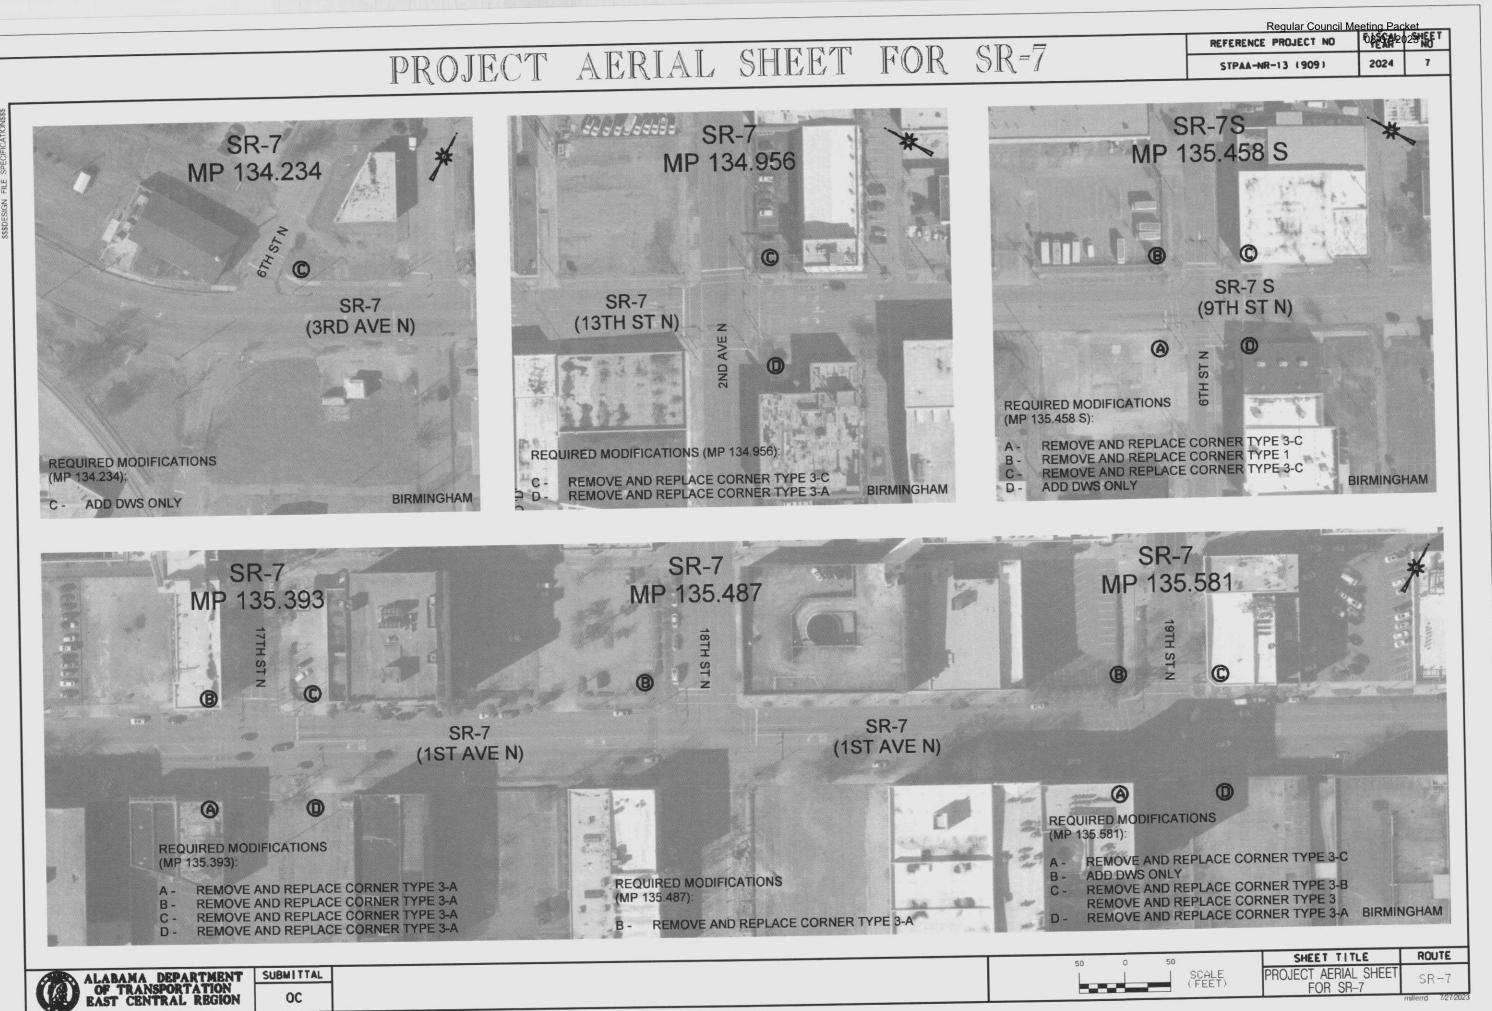

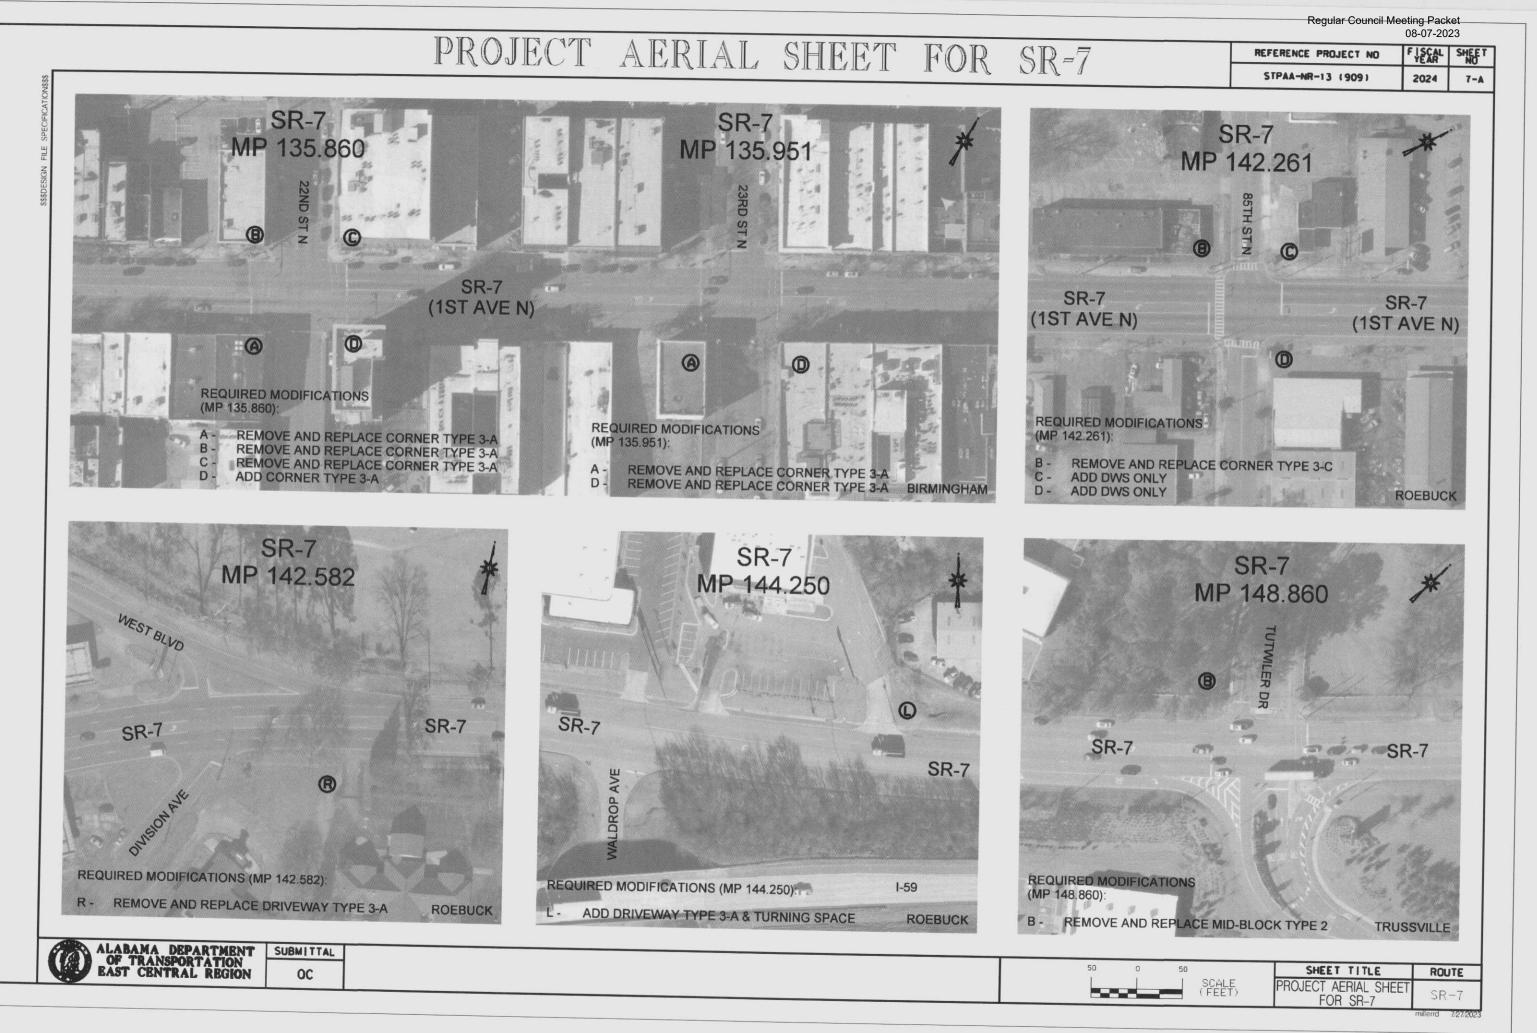


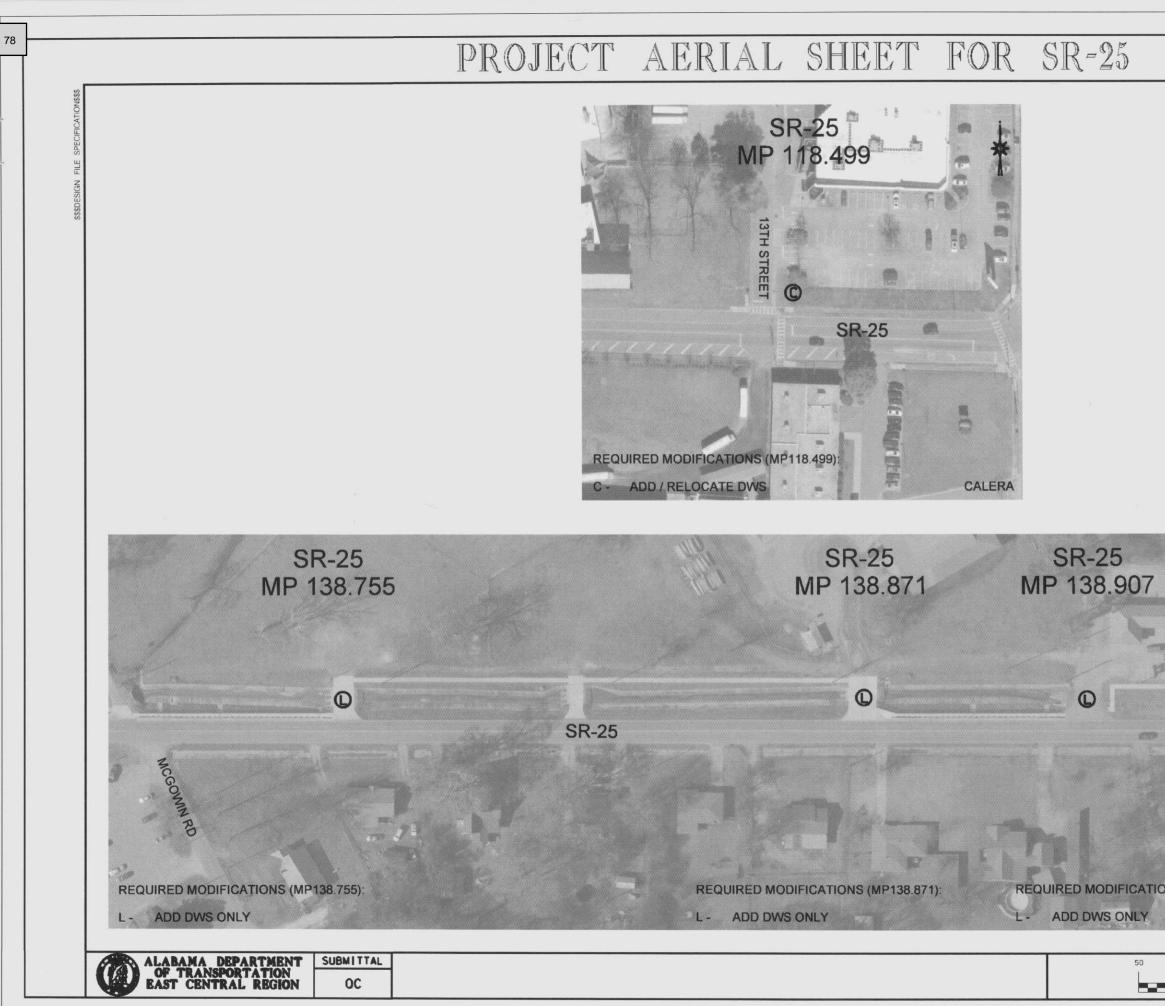


				ting Packet 08-07-2023	
		NCE PROJ		07-2023 F 15CAL	SHEET NO
	STPA	A-NR-13	909)	2024	8
-			) J	*	-
30	1			*	-
30	E		No.	*	-
30	Ŧ		A ST	*	1
	Ŧ		A A	*	
	F		A A	*	-
	F		Ser ?	*	-
SR-25	a			*	
30 30 SR-25	F	S	Service and	*	
SR-25	F	SPEA		*	
SR-25	F	SPEARM		*	
SR-25	F	SPEARMAN S		*	
SR-25	F	SPEARMAN ST		*	2
	F	SPEARMAN ST		*	
	F	SPEARMAN ST		X	
SR-25	F	SPEARMAN ST		***	ILLE
5 (MP138.907):	Ϋ́ · · · · · · · · · · ·	SHE	V ET TITLE AERIAL S DR SR-25	E   1	ILLE

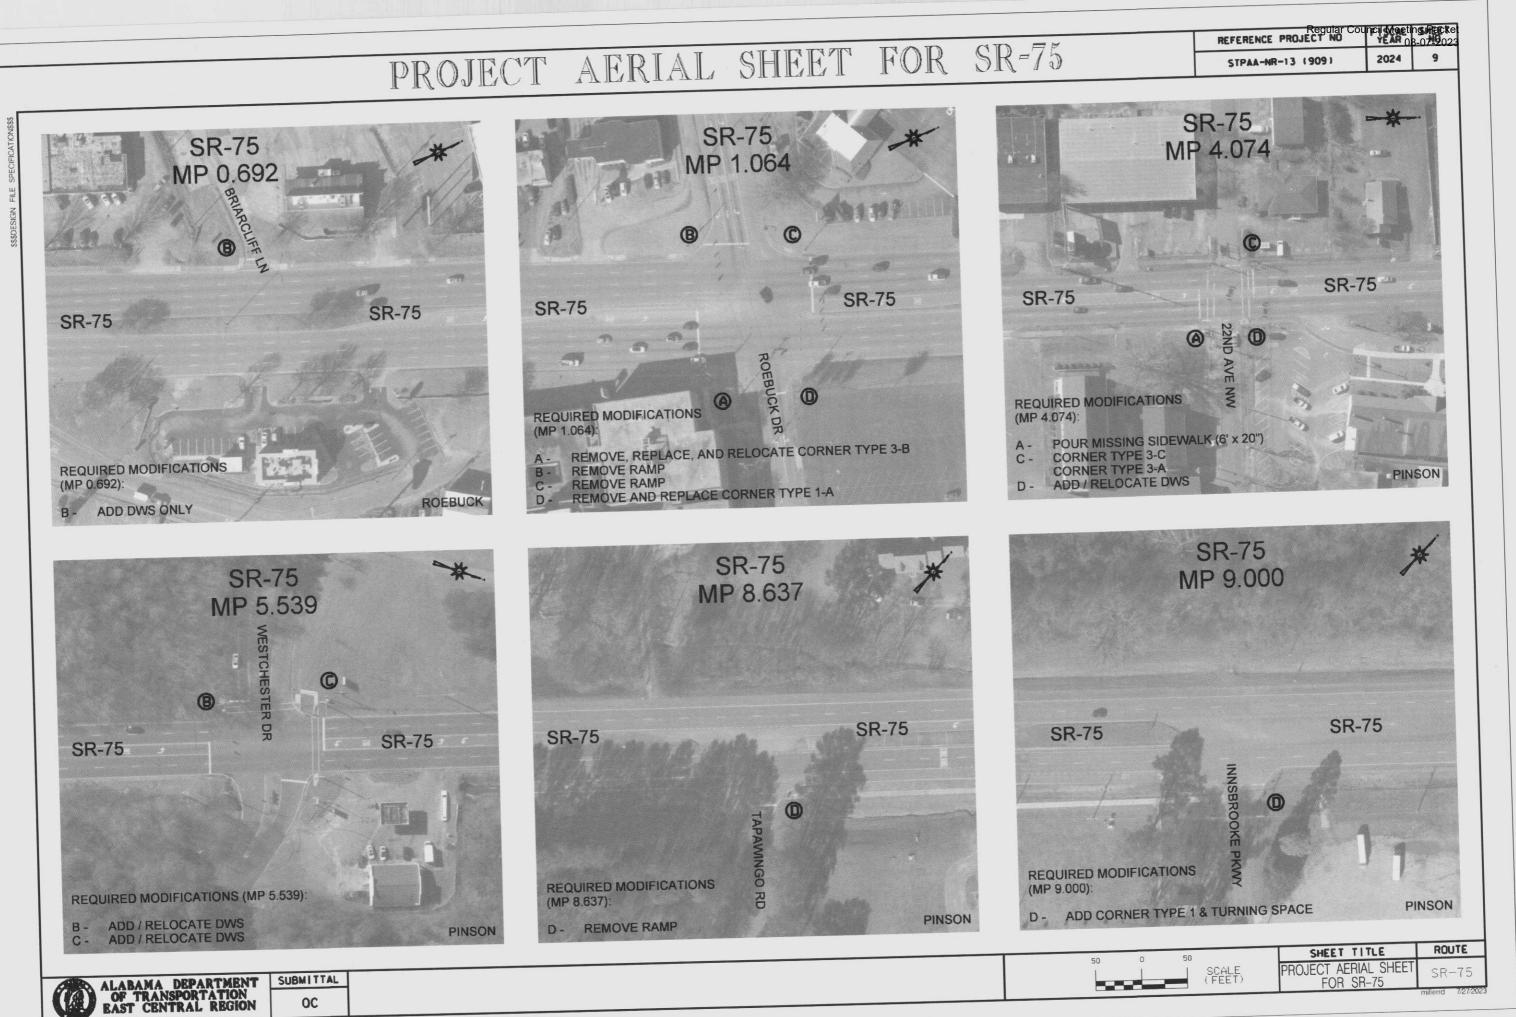

# PROJECT AERIAL SHEET FOR SR-79

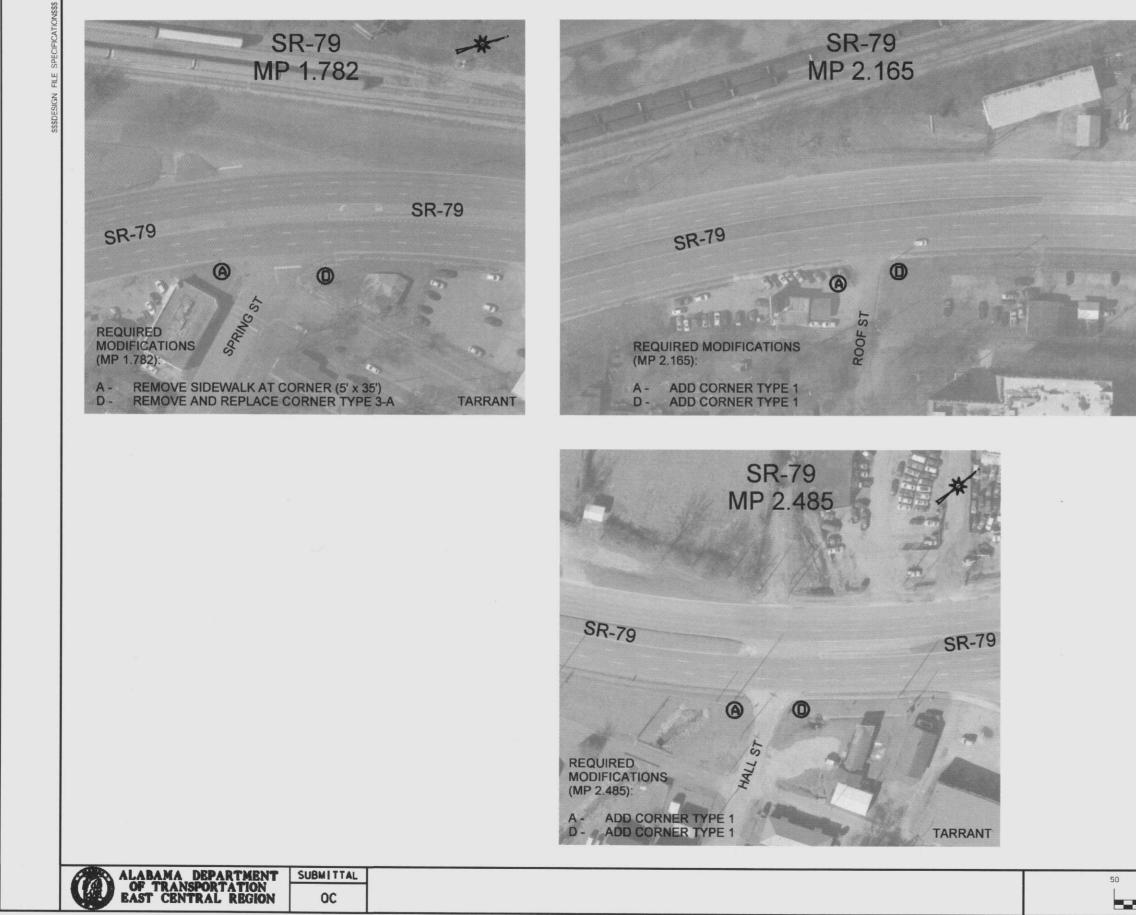


	REFERENCE PROJECT NO	FISCAL	SHEE 1
	STPAA-NR-13 (909)	2024	10
SR-7	0		
MP 2.2		*	
IVIF 2.2		4	
		Part -	
71	M. Sules a M	a state of the second	
1			
	SP 70		
	SR-79		
@ @		-	/
<b>(a)</b>	11111		17
AVE	1111111		
	IRED MODIFICATIONS		
۵. (MP 2			Kanfa
A - D -	ADD CORNER TYPE 1 ADD CORNER TYPE 1	TARRA	
0 50	SHEET TITLE		
	ALE PROJECT AERIAL S		

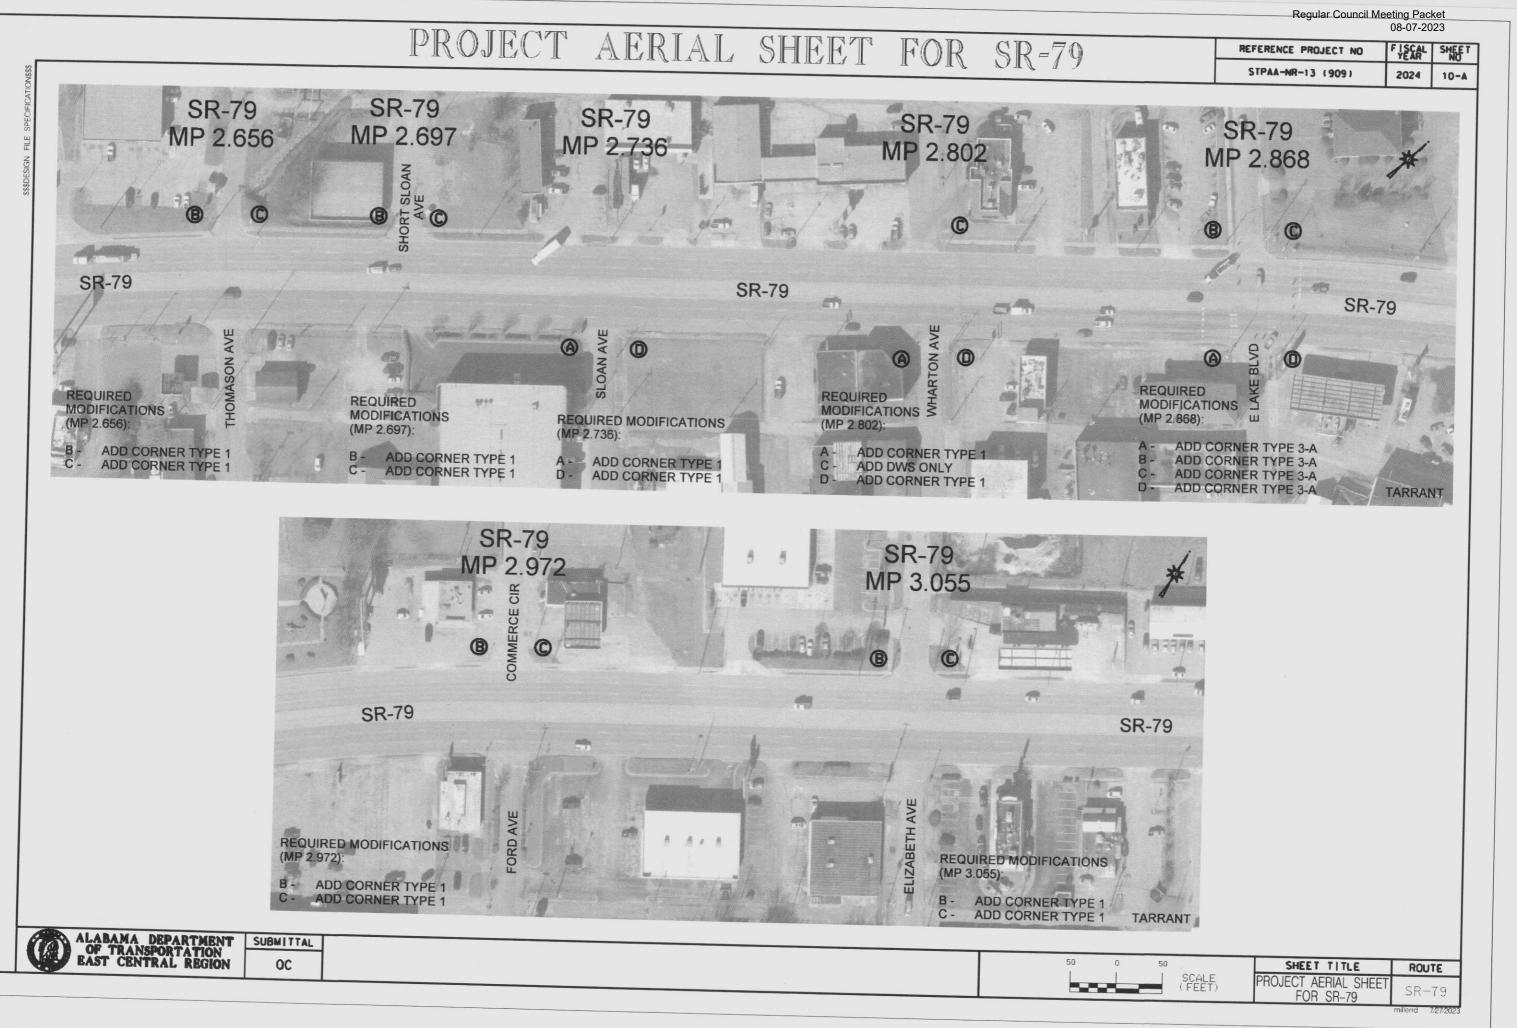

# PROJECT AERIAL SHEET FOR SR-119




	REFERENCE PRO	JECT NO	08-07-2	SHEE 1
	STPAA-NR-13		2024	NO 11
The second se	-119 9.039		*	-
		SR-119	1	
		011119	/	
ICATIONS	OAK MOUNTAIN PARK RD	De tra		
IP I	1		PELHA	MA
	SR-119 MP 39.3		*	OT
REQUIRE	A SOLUCION SOLUCION SOLUCION SOLUCION SOLUCIÓN S	ATRADIUS		S
D - ADI	A CONTRACTOR		the state and	A 100

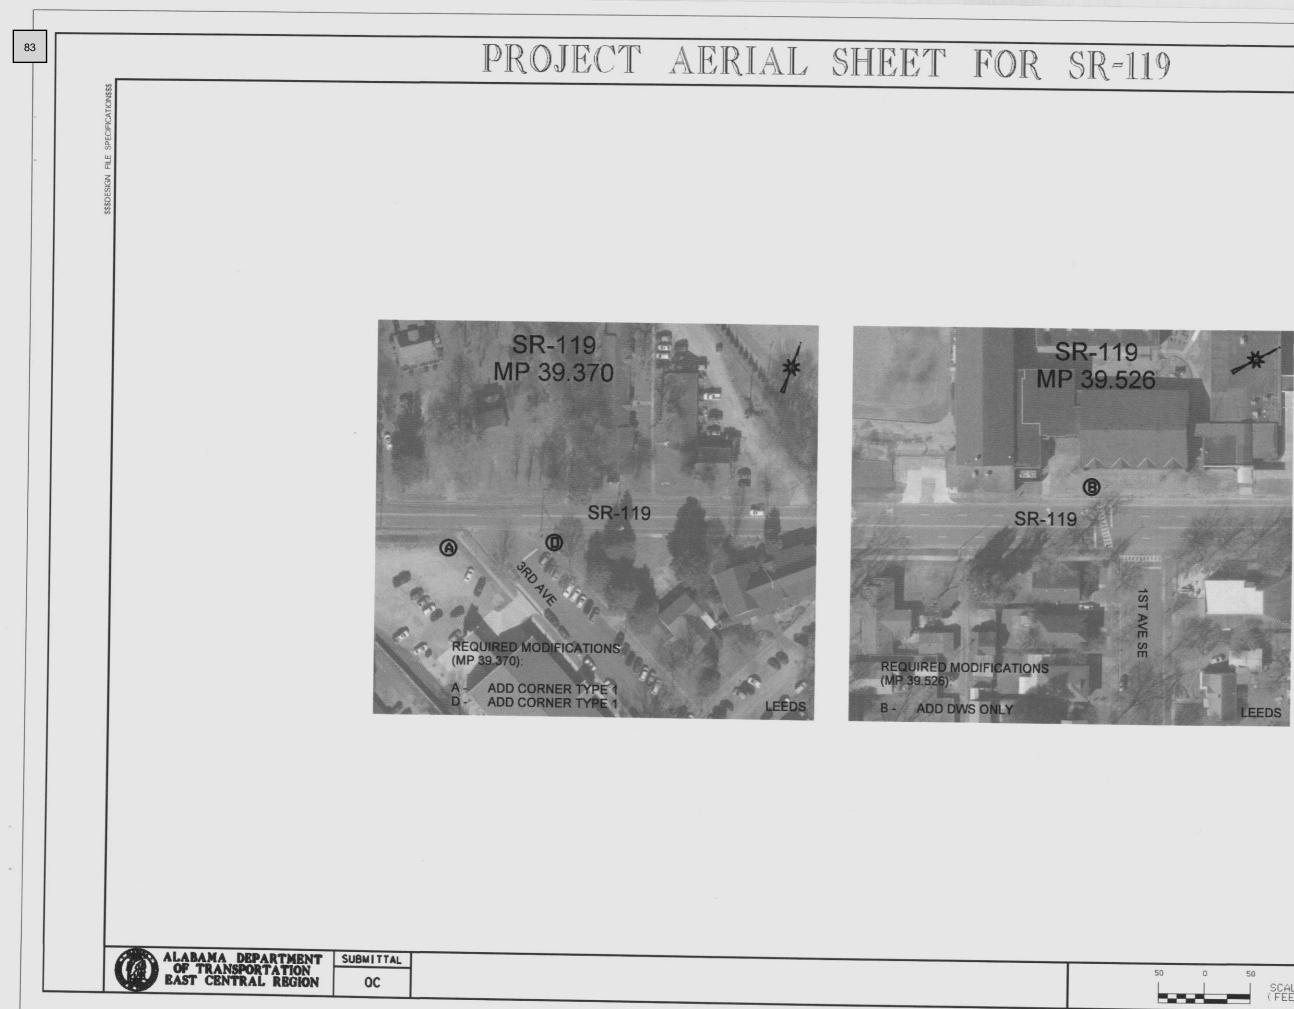


Regular Council N	08-07-20	
REFERENCE PROJECT NO	F   SCAL YEAR	SHEE 1
STPAA-NR-13 (909)	2024	11-A


0	50		SHEET TITLE	ROUTE
		SCALE (FEET)	PROJECT AERIAL SHEET FOR SR-119	SR-119

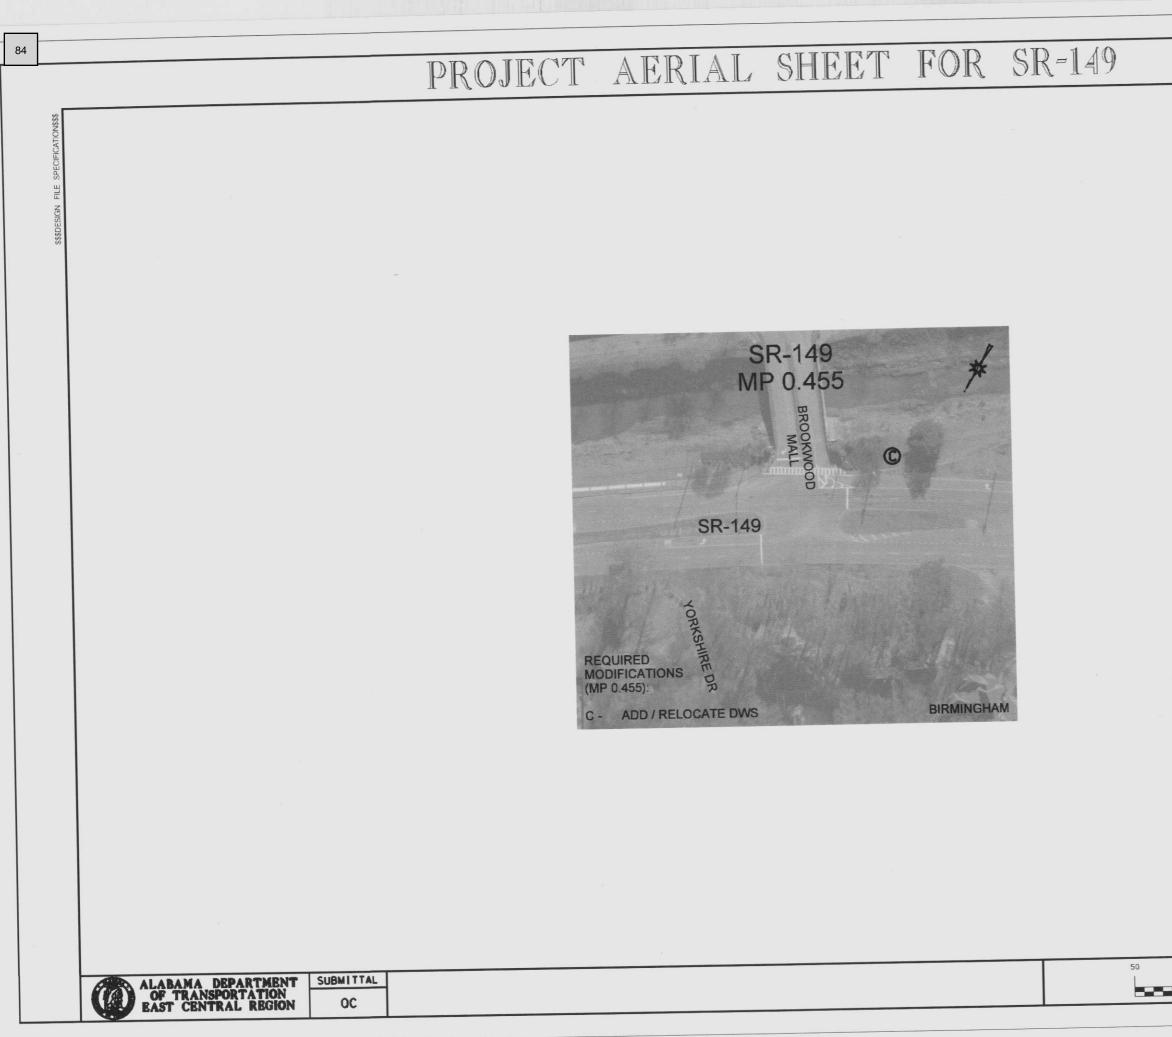


	Re	gular Council M	eeting Packe	t
	REFERENCE	PROJECT NO	08-02-202	NO
	STPAA-NF	8-13 (909)	2024	12
50		SHEET T	ITLE	ROUTE
	SCALE (FEET)	PROJECT AER FOR S	IAL CHEET	SR-149

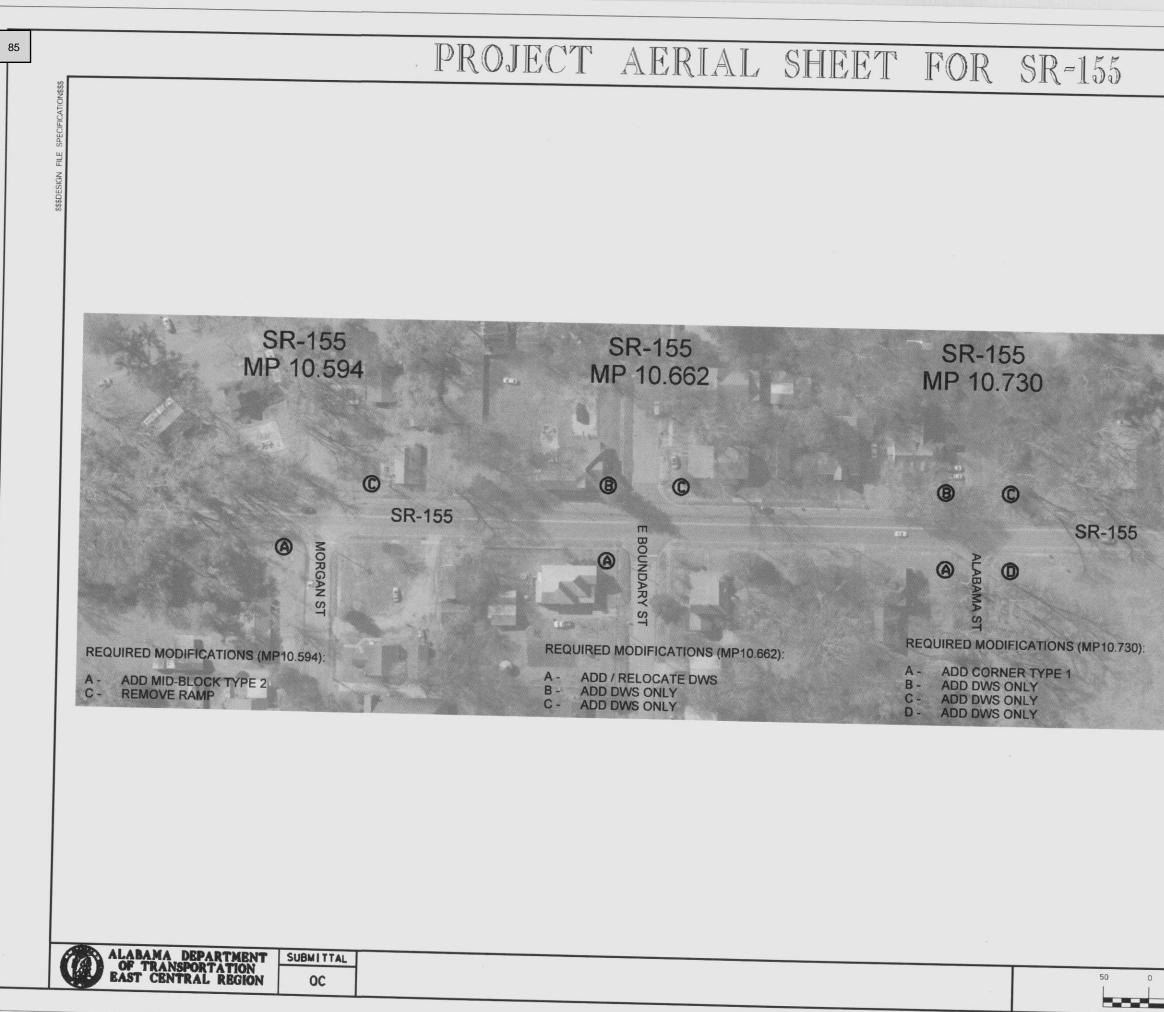

		Regular Council I	Meeting Pa 08-07-2	cket 2023
	REFERENC	CE PROJECT NO	FISCAL	SHEET NO
	STPAA-	NR-13 (909)	2024	13
	SR-1 MP 10		*	/
			0	4
		© ·		
-	ISLAND ST		10	EF.
REQU	JIRED MODI	FICATIONS (MP	10.730):	
A - C -	ADD DWS A ADD DWS A	ABOVE TURNING ALONG SIDE STR MON	S SPACE REET	
50 SCALE (FEET	PROJ	Sheet Title IECT Aerial Shee For SR-155	ROU SR-1 millerrd	155

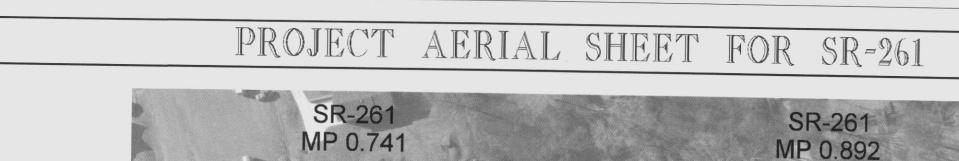



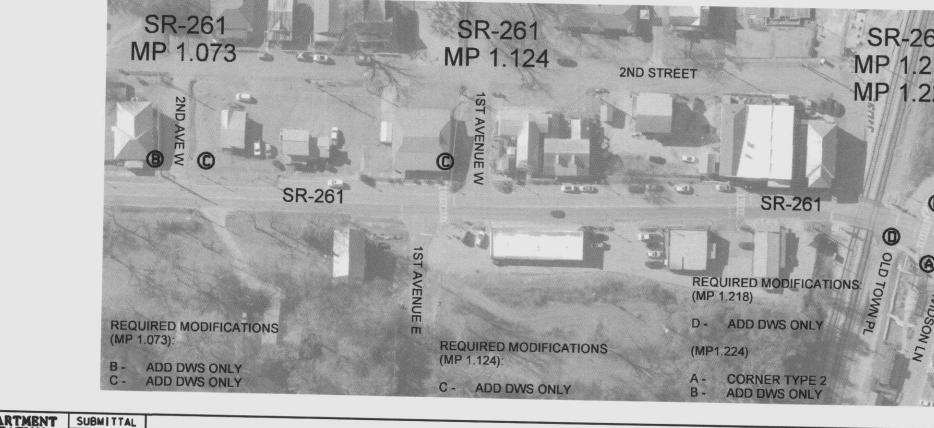


 
 ALABAMA DEPARTMENT OF TRANSPORTATION EAST CENTRAL REGION
 SUBMITTAL

 50


1000 - 1000 - 1000 - 1000 - 1000 - 1000 - 1000 - 1000 - 1000 - 1000 - 1000 - 1000 - 1000 - 1000 - 1000 - 1000 -	Regular Council M	Aeeting Pac 08-07-20	ket 23
	REFERENCE PROJECT NO	F I SCAL YEAR	SHEET NO
	STPAA-NR-13 (909)	2024	14
W 3RD AVE			
DAME			
HELENA			
61 -*-			
HELENA			
0 50 SCALE (FEET)	SHEET TITLE PROJECT AERIAL SHE FOR SR-261	ET SR-	261

PROJECT AERIAL SHEET FOR SR-269

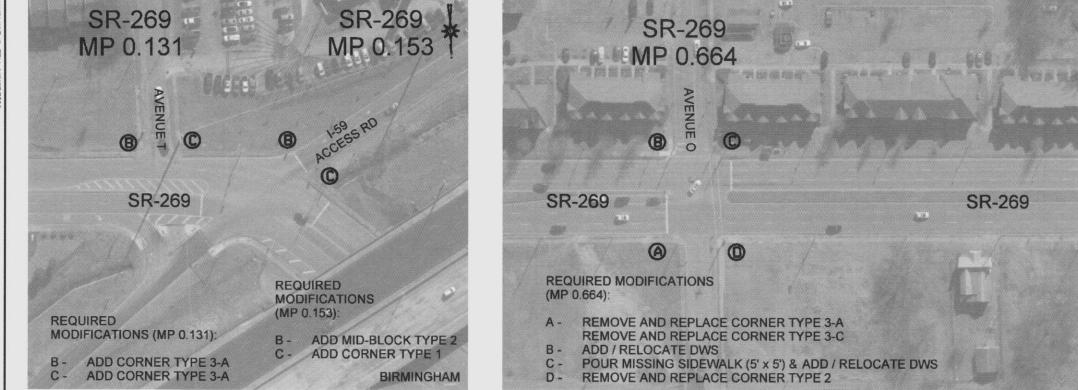



	Regular	Council N	leeting Pac 08-07-2	cket
	REFERENCE PROJECT	r NO	F ISCAL YEAR	SHEE 1
	STPAA-NR-13 (90	9)	2024	15
	SR-269 MP 0.782	© SR-2	69	
	JIRED MODIFICATION ().782): REMOVE RAMP	110	RMINGH	AM
	SR-269 MP 1.138		3	*
	AVENUE E		2	
	®		I.	
(MP 1.1 A - 4 B - 4	RED MODIFICATIONS (38): ADD DWS ONLY ADD / RELOCATE DWS ADD / RELOCATE DWS	s d	RMINGH	AM
0 50	ALE PROJECT AE		EET	DUTE -269

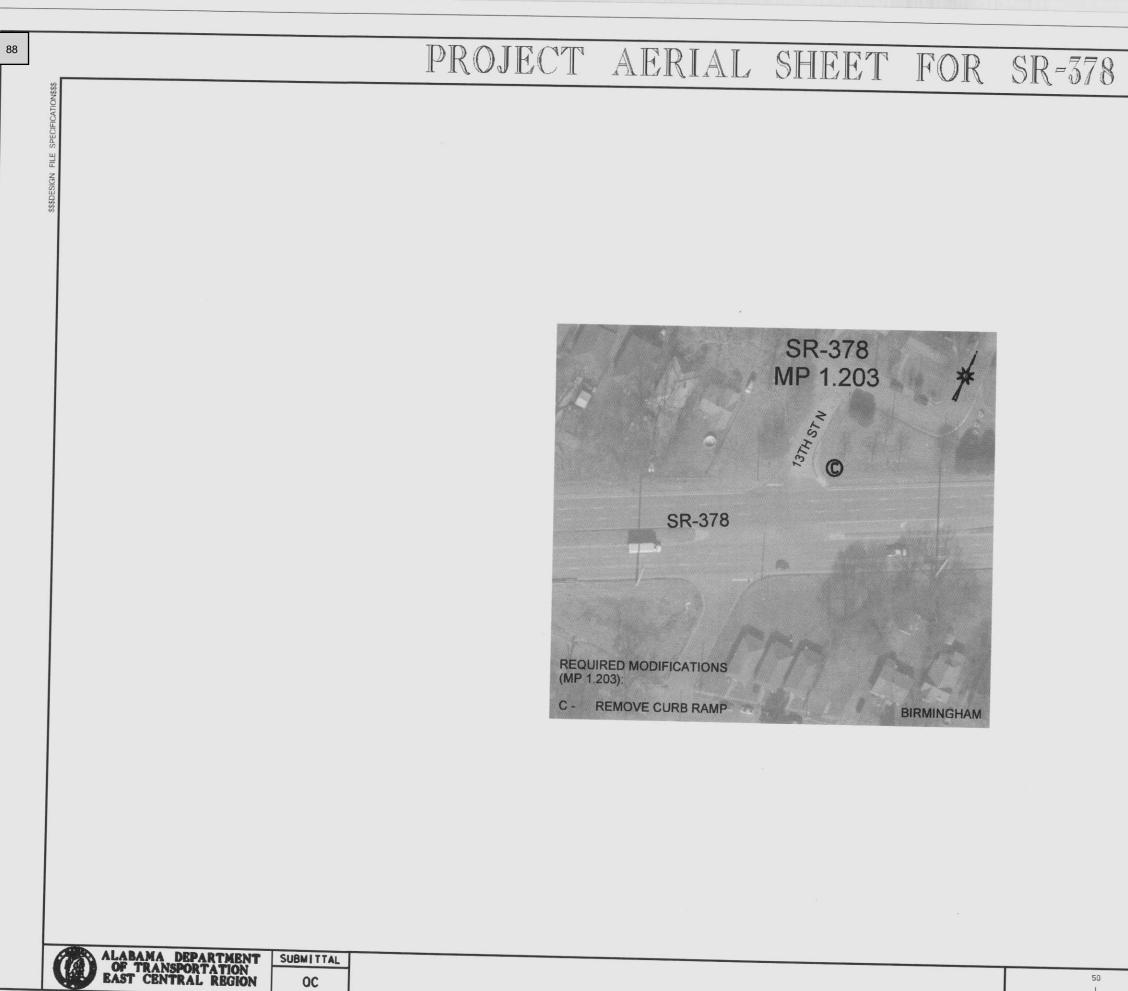

SN T	ZORWILL
	00
UN	UU




# TRAFFIC CONTROL PLAN

## THE FOLLOWING ITEMS PERTAIN TO THE TRAFFIC CONTROL PLAN (SEE SHEET 2-A FOR ANY APPLICABLE TCP NOTES)

NUTCO	DESCRIPTION	SP DWG	OTY			TOTAL SO FT	LOCATION	MOUNT
RA-1	REBUILD ALABAMA	SHS-10	2	66'' × 30''	13,75	27.50	PROJECT LIMITS	TEMPORAR
R2-1	SPEED LIMIT 55 (MPH)	SHS-1	2	30'' × 36''	7.50	15.00	PROJECT LIMITS	TEMPORAR
R2-1	SPEED LIMIT 50 (MPH)	SHS-1	2	30′′ × 36′′	7.50	15.00	PROJECT LIMITS	TEMPORAR
R2-1	SPEED LIMIT 45 (MPH)	SHS-1	2	30'' × 36''	7.50	15.00	PROJECT LIMITS	TEMPORAR
R2-1	SPEED LIMIT 40 (MPH)	SHS-1	2	30'' × 36''	7.50	15.00	PROJECT LIMITS	TEMPORA
R2-1	SPEED LIMIT 35 (MPH)	SHS-1	2	30'' × 36''	7.50	15.00	PROJECT LIMITS	TEMPORA
R2-1	SPEED LIMIT 30 (MPH)	SHS-1	2	30'' × 36''	7.50	15.00	PROJECT LIMITS	TEMPORA
R2-1	SPEED LIMIT 25 (MPH)	SHS-1	2	30'' × 36''	7.50	15.00	PROJECT LIMITS	TEMPORA
R2-1	SPEED LIMIT 20 (MPH)	SHS-1	2	30'' × 36''	7.50	15.00	PROJECT LIMITS	TEMPORA
R9-9	SIDEWALK CLOSED	SHS-7	4	24" × 12"	2.00	8.00	PROJECT LIMITS	BARRICAL
R16-3	WHEN WORKERS ARE PRESENT, BEGIN HIGHER FINES	SHS-10	2	48'' × 60''	20.00	40.00	PROJECT LIMITS	TEMPORA
R16-3A	END HIGHER FINES	SHS-10	2	48'' × 48''	16.00	32.00	PROJECT LIMITS	TEMPORA
W1-4	HORIZONTAL ALIGNMENT LEFT	SHS-26	1	48'' × 48''	16.00	16.00	PROJECT LIMITS	TEMPORA
W1-4	HORIZONTAL ALIGNMENT RIGHT	SHS-26	1	48'' × 48''	16.00	16.00	PROJECT LIMITS	TEMPORA
₩3-5B	REDUCED SPEED AHEAD	SHS-26	2	36'' × 36''	9.00	18.00	PROJECT LIMITS	TEMPORA
W4-2	RIGHT LANE ENDS (SYMBOL)	SHS-26	2	36'' × 36''	9.00	18.00	PROJECT LIMITS	TEMPORA
W20-1	ROAD WORK AHEAD	SHS-29	5	36'' × 36''	9.00	45.00	CROSS STREETS	TEMPORA
W20-1	ROAD WORK AHEAD	SHS-29	2	48" × 48"	16.00	32.00	PROJECT LIMITS	TEMPORA
₩20-4	ONE LANE ROAD AHEAD	SHS-29	2	36'' × 36''	9.00	18.00	PROJECT LIMITS	TEMPORA
W20-5	RIGHT LANE CLOSED 1500	SHS-29	2	48" × 48"	9.00	18.00	PROJECT LIMITS	TEMPORA
W20-5	RIGHT LANE CLOSED 1000	SHS-29	2	48" × 48"	9.00	18.00	PROJECT LIMITS	TEMPORA
W20-5	CENTER LANE CLOSED 1500	SHS-29	1	48" × 48"	9.00	9.00	PROJECT LIMITS	TEMPORA
W20-5	CENTER LANE CLOSED 1000	SHS-29	1	48° × 48°	9.00	9.00	PROJECT LIMITS	TEMPORA
W20-5	CENTER LANE CLOSED 500	SHS-29	1	48" × 48"	9.00	9.00	PROJECT LIMITS	TEMPORA
W20-7	FLAGGER (SYMBOL)	SHS-29	5	36'' × 36''	9.00	45.00	CROSS STREETS	TEMPORA
W20-7	FLAGGER (SYMBOL)	SHS-29	2	48" × 48"	16.00	32.00	PROJECT LIMITS	TEMPORA
	•			Su	B TOTALI	530,50		
					TOTAL	531	1	

1	RE	OUIRED
OTY.	UNIT	ITEM NO.
	SQUARE FOOT	740B-000
100	EACH	7400-000
100	EACH	740E-000
4	EACH	740G-000
•	EACH	740M-001
1	EACH	741C-010


71035 74007

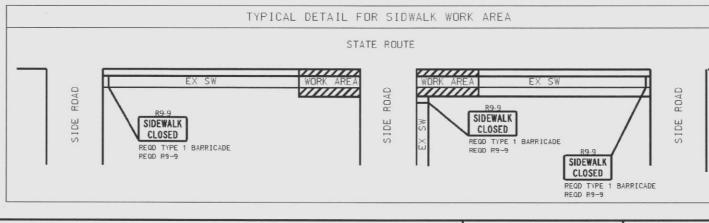

OF TRANSPORTATION BAST CENTRAL REGION SUBMITTAL STANDARD DRAWINGS: 71017 71032 00


	REFERENCE PROJECT NO	P8-07-20	23 SHEET
	STPAA-NR-13 (909)	2024	20
	40		
FFIC CONTRO	L RELATED ITEMS		
	DESCRIPTION		
ONSTRUCTION SIGN HANNELIZING DRUM			
NES (36 INCHES H			
ARRICADES, TYPE 1	I, (PORTABLE, 24 INCHES WIDE)		
ALLAST FOR CONE			
RTARLE SEQUENT	TAL ARROW AND CHEVRON SIGN UNIT		
RTABLE SEQUENT	IAL ARROW AND CHEVRON SIGN UNIT		
ORTABLE SEQUENT	IAL ARROW AND CHEVRON SIGN UNIT		
DRTABLE SEQUENT	SHEET TIT	Ε	ROUTE
DRTABLE SEQUENT			ROUTE




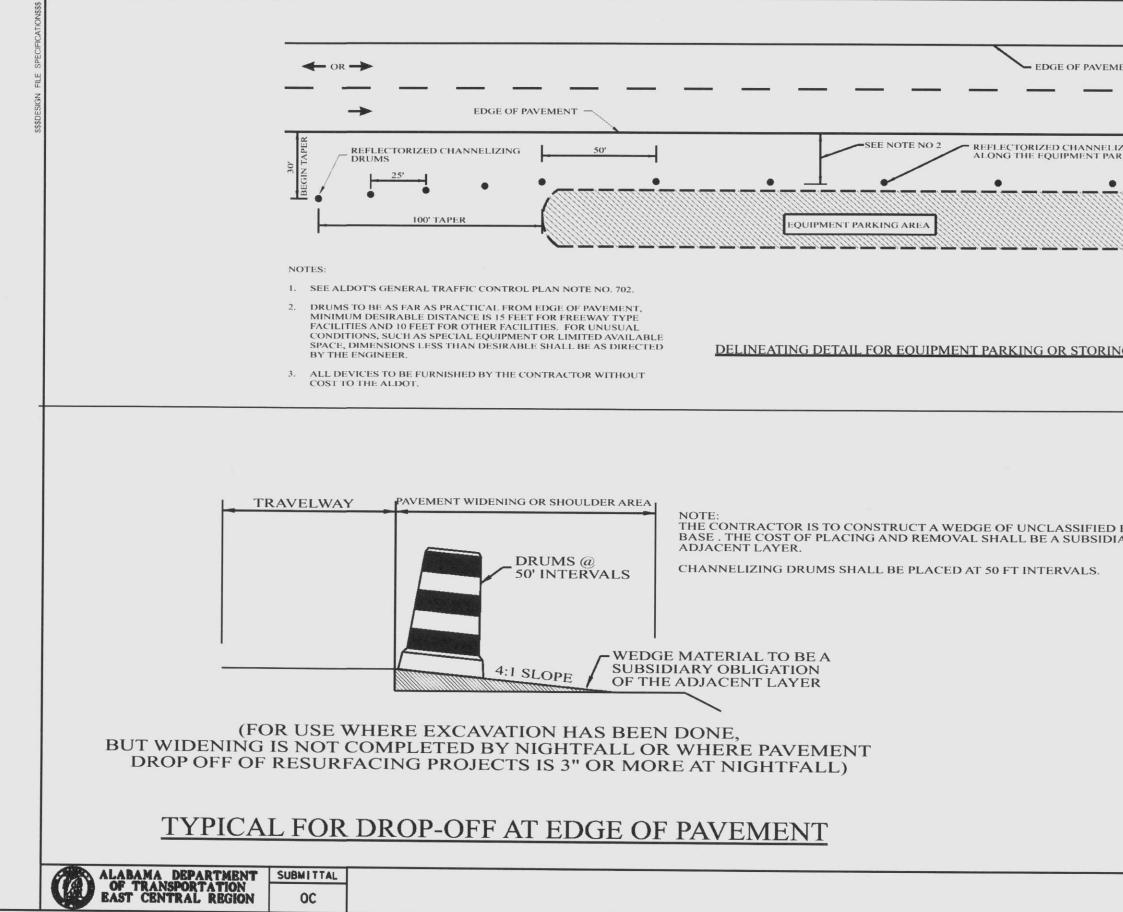


		ouncil Meetin 08-	07-20	23
	REFERENCE PROJECT	NO FI	AR	SHEE T
	STPAA-NR-13 (90)	9) 20	024	21
T				
NG DRUMS				
NG DRUMS ING AREA.				
<u> </u>				
AREA				
		JATE		
CAVATION O Y OBLIGATIC	R CRUSHED AGGREO			
CAVATION O Y OBLIGATIC	R CRUSHED AGGREG N OF THE			
CAVATION O Y OBLIGATIC	R CRUSHED AGGREO			
CAVATION O Y OBLIGATIC	R CRUSHED AGGREO			
CAVATION O	R CRUSHED AGGREO			
CAVATION O	R CRUSHED AGGREO			
CAVATION O	R CRUSHED AGGREO			
XCAVATION O	R CRUSHED AGGREO			
CAVATION O	R CRUSHED AGGREO			
CAVATION O Y OBLIGATIO	R CRUSHED AGGREO IN OF THE SHEET TRAFFIC (	TITLE	R	DUTE

millerrd 7/27/2023

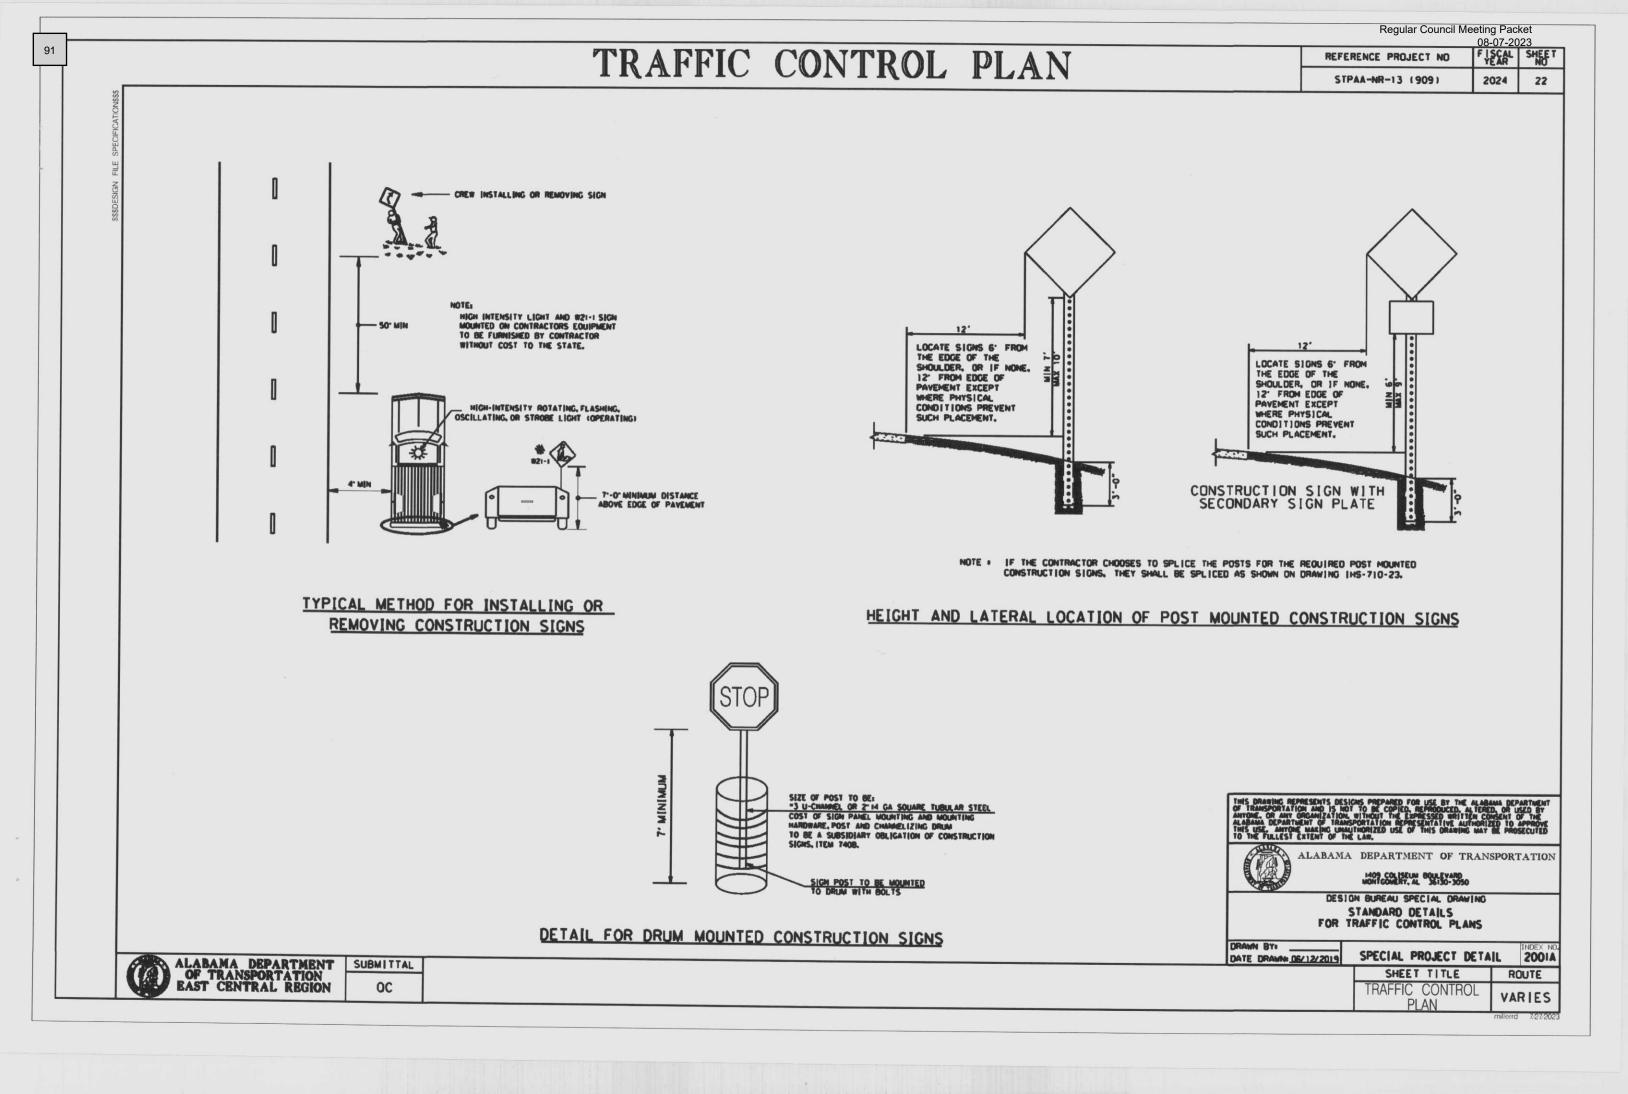

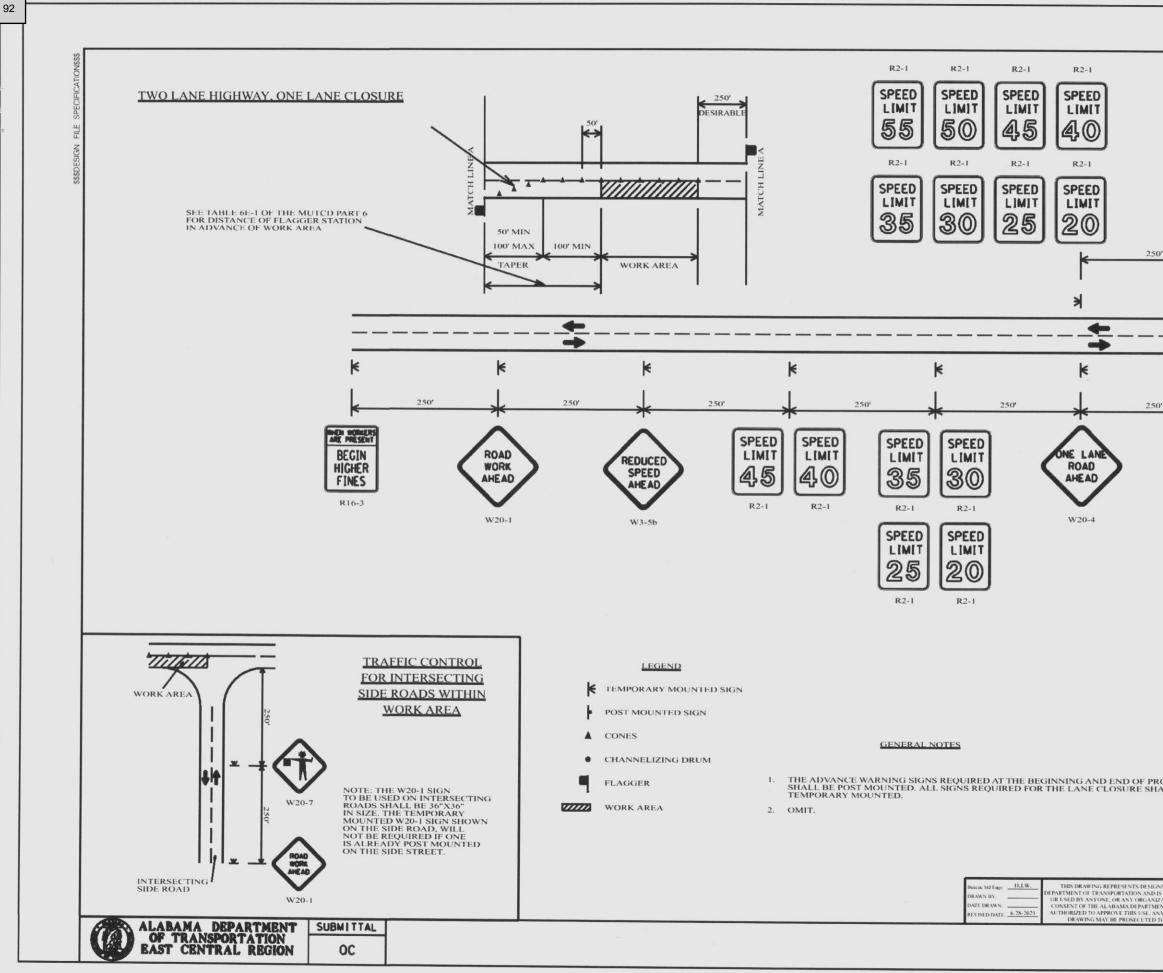


STPAA-NR-13 (909)     2024     23	STPAA-NR-13 (909)     2024     23		REFERENCE PROJECT NO	08-07	SHEE T
RI6-3a END HIGHER N N N N N N N N N N N N N	R10-30 FINES 3 x x x x x x x x x x x x x				
W20-7	REQUIRED SIGN SIZES           W20-7           REQUIRED SIGN SIZES           G20-1         48" X 24"           G20-2         48" X 24"           R2-1         30" X 36"           W3-5b         48" X 48"           R16-3         48" X 48"           W20-1         48" X 48"           W20-1         48" X 48"	END HIGHER FINES			
	G20-1       48" X 24"         G20-2       48" X 24"         R2-1       30" X 36"         W3-5b       48" X 48"         R16-3       48" X 60"         R16-3a       48" X 48"         W20-1       48" X 48"         W20-4       48" X 48"		250'		
CT THE SIGN SIZES SHOWN ON THIS SHEET SHALL. BE SUPERCEDE THOSE SHOWN ON THE STANDARD HIGHWAY SIGNS DRAWINGS UNLESS OTHERWISE APPROVED BY THE ENGINEER. -SPECIFICATIONS CURRENT ALABAMA DEPARTMENT OF TRANSPORTATION		CT T BE S	G20-1 48° G20-2 48° R2-1 30° W3-5b 48° R16-3 48° W20-1 48° W20-1 48° W20-4 48° W20-7 48° W20-7 48° W20-7 48° CHE SIGN SIZES SHOWN ON THIS S SUPERCEDE THOSE SHOWN ON THE S SUPERCEDE THOSE SHOWN ON THE S SUPERCEDE THOSE SHOWN ON THE S SUPERCEDE SHOWN ON THE	* X 24" * X 24" * X 36" * X 48" * X 48" * X 48" * X 48" * X 48" * X 48" * X 48" HEET SHALLI E STANDARI SS OTHERWI	D SF
BE SUPERCEDE THOSE SHOWN ON THE STANDARD HIGHWAY SIGNS DRAWINGS UNLESS OTHERWISE APPROVED BY THE ENGINEER. -SPECIFICATIONS CURRENT ALABAMA DEPARTMENT OF TRANSPORTATION PARED FOR USE BY THE ALABAMA DESKA BUREAU SPECIAL DRAWING INDEX NO NETHING REPRESENTATIVE DETAILS FOR TRAFFIC CONTROL FOR	TO BE COPIED, REPRODUCED, ALTERED, S. WITHOUT THE EXPRESSED WRITTEN DETAILS FOR TRAFFIC CONTROL FOR	ECT T BE F A	G20-1 48' G20-2 48' R2-1 30' W3-5b 48' R16-3 48' W20-1 48' W20-1 48' W20-4 48' W20-4 48' W20-7 48' W20-7 48' CHE SIGN SIZES SHOWN ON THIS S SUPERCEDE THOSE SHOWN ON THIS S SUPERCEDE THOSE SHOWN ON THIS S UPPROVED BY THE ENGINEER.	* X 24" * X 24" * X 36" * X 48" * X	D SF RTATION
BE SUPERCEDE THOSE SHOWN ON THE STANDARD HIGHWAY SIGNS DRAWINGS UNLESS OTHERWISE APPROVED BY THE ENGINEER. SPECIFICATIONS CURRENT ALABAMA DEPARTMENT OF TRANSPORTATION PARED FOR USE BY THE ALABAMA TO BE COFFED, REPRODUCED, ALTERED, INDEX NO TO BE COFFED, REPRODUCED, ALTERED, INDEX NO	TO BE COPIED, REPRODUCED, ALTERED, WITHOUT THE EXPRESSED WRITTEN TRANSPORTATION REPRESENTATIVE RANSPORTATION REPRESENTATIVE RESURFACING TWO LANE HIGHWAYS	CT T BE S A PARED FOR USE BY THE ALABAA TO BE COPIED REPRODUCED. A WITHOUT THE EXPRESSED WE TRANSPORTATION REPRESED USE C	G20-1 48° G20-2 48° R2-1 30° W3-5b 48° R16-3 48° W20-1 48° W20-1 48° W20-1 48° W20-4 48° W20-7 4	* X 24" * X 24" * X 36" * X 48" * X	D SE SE RTATION INDEX NO

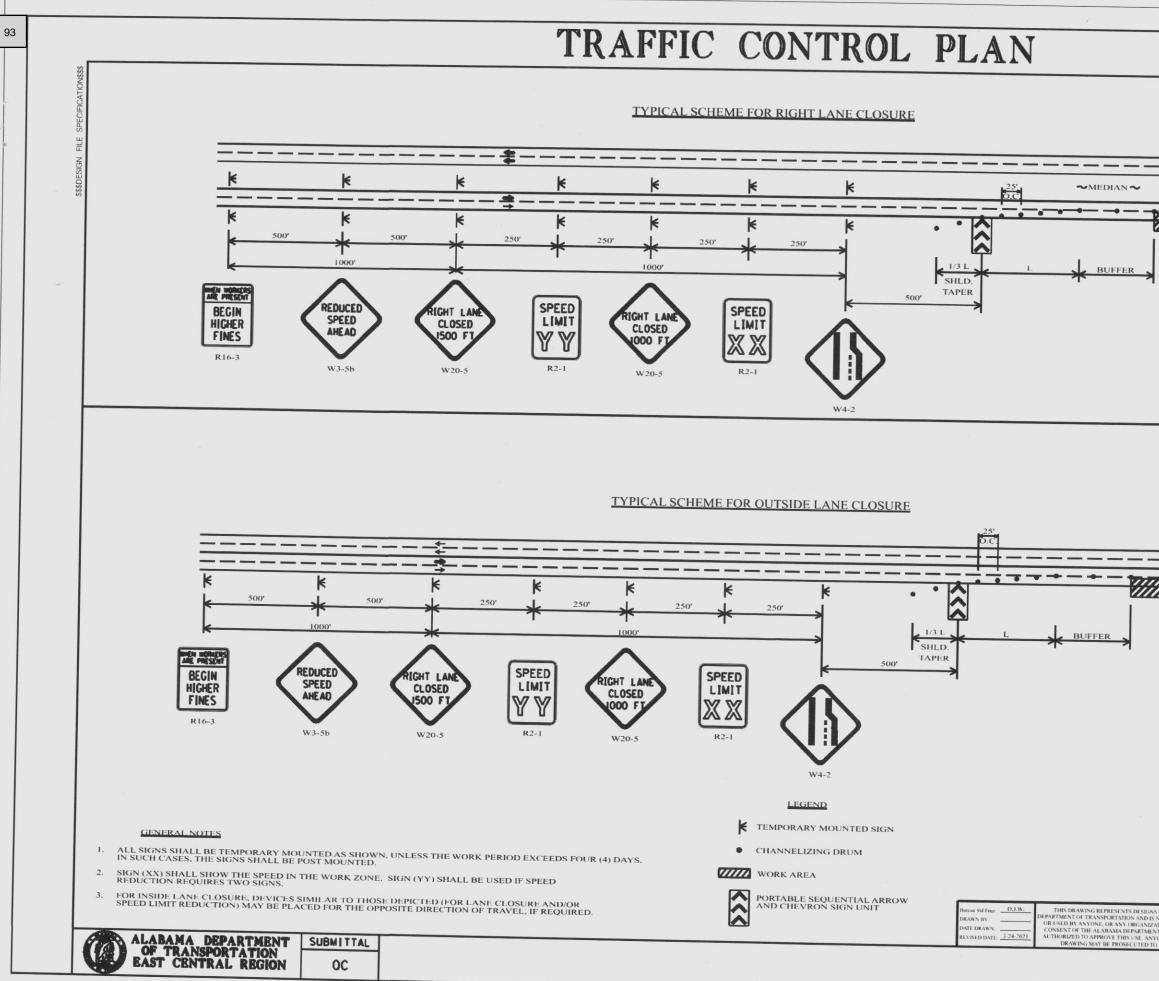

 $\tilde{\mathbf{z}}$ 

	Regular Council M	leeting Pac 08-07-20	
	REFERENCE PROJECT NO	FISCAL	SHEET
	STPAA-NR-13 (909)	2024	24
		=	
50' O.C.			
	DECLINE	_	
	REQUIRED SIGN SIZES R2-1 30" X 36"		
	R16-3 48" X 60" W3-5b 48" X 48"		
	W4-2 48" X 48"	_	
	W20-5 48" X 48"		
HIGH	SIGN SIZES SHOWN ON THIS SHEET S RCEDE THOSE SHOWN ON THE STAN WAY SIGNS DRAWINGS UNLESS OTH OVED BY THE ENGINEER.		
	THE EXHILER,		
50'			
.C. ]			
	·		
			-
	SPECIFICATIONS CURRENT ALABAMA DEPARTMENT O	F TRANSPORTA	the state of the s
FOR USE BY THE ALABAM/ COPIED, REPRODUCED, ALT HOUT THE EXPRESSED WRIT SPORTATION REPRESENTATI		VIDED	INDEX NO
SPORTATION REPRESENTATI NG UNAUTHORIZED USE OF EST EXTENT OF THE LAW.	THIS HIGHWAY LANE CLOSURI (SHORT TERM OPERATION SHEET TITLE	S)	175
	TRAFFIC CONTRO PLAN		IES
		VAH	

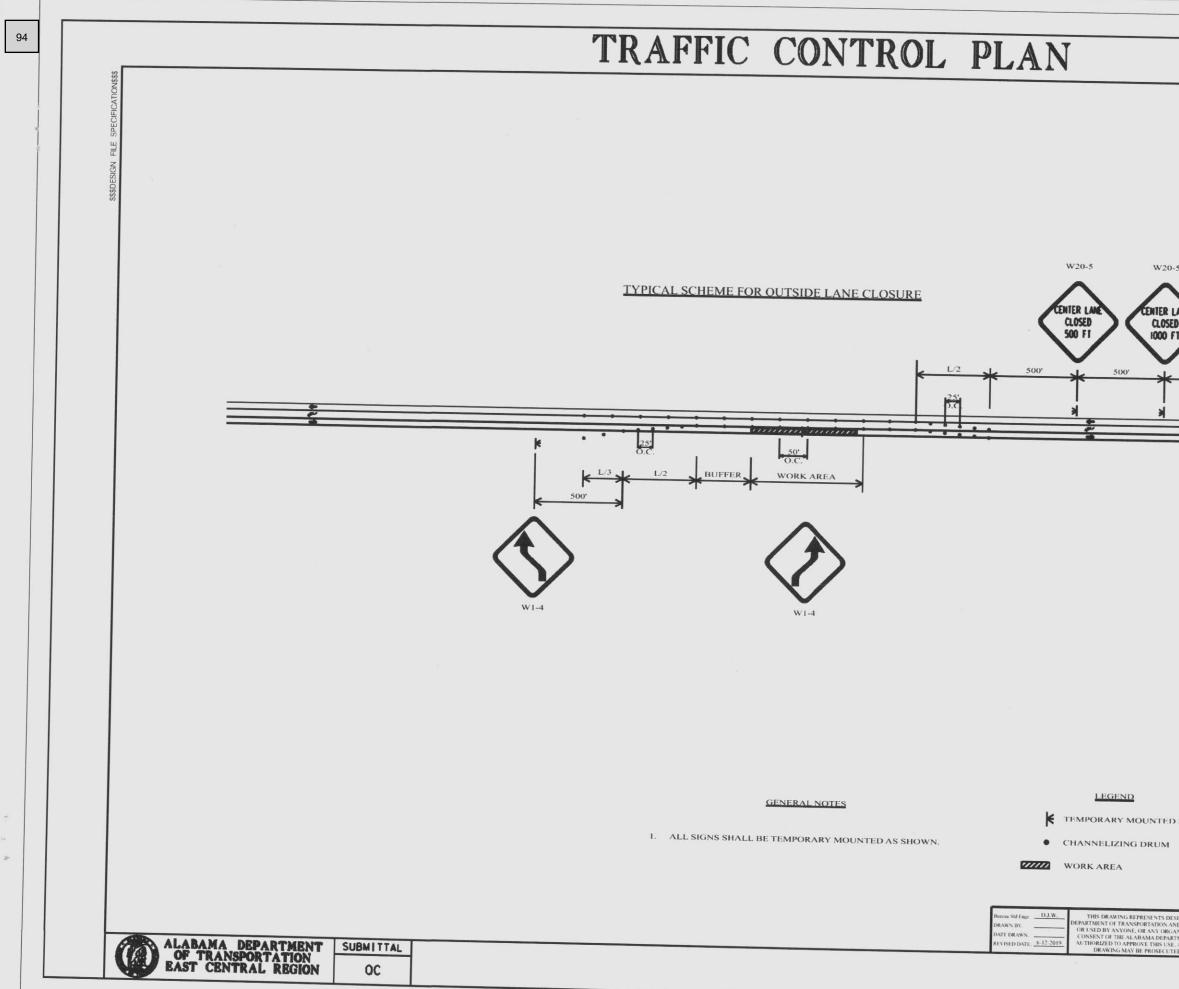

		eeting Pac 08-07-20	023
	REFERENCE PROJECT NO	F I SCAL YEAR	SHEE 1
	STPAA-NR-13 (909)	2024	25
W20-5			
$\wedge$			
CENTER LANE CLOSED			
500 FT			
500'			
7			
		_	
	REQUIRED SIGN SIZES	F	
	REQUIRED SIGN SIZES           W1-4         48" X 48"           W20-5         48" X 48"	F	
THES	W1-4 48" X 48" W20-5 48" X 48"	T SHALL	
HIGH	W1-4 48" X 48"		ĩ
HIGH	W1-4 W20-5 48" X 48" X 48" SIGN SIZES SHOWN ON THIS SHEE RCEDE THOSE SHOWN ON THE ST RCEDE THOSE SHOWN ON THE ST		1
HIGH	W1-4 W20-5 48" X 48" X 48" SIGN SIZES SHOWN ON THIS SHEE RCEDE THOSE SHOWN ON THE ST RCEDE THOSE SHOWN ON THE ST		÷
HIGH	W1-4 W20-5 48" X 48" X 48" SIGN SIZES SHOWN ON THIS SHEE RCEDE THOSE SHOWN ON THE ST RCEDE THOSE SHOWN ON THE ST		Ē
HIGH	W1-4 W20-5 48" X 48" X 48" SIGN SIZES SHOWN ON THIS SHEE RCEDE THOSE SHOWN ON THE ST RCEDE THOSE SHOWN ON THE ST		1
HIGH	W1-4 W20-5 48" X 48" X 48" SIGN SIZES SHOWN ON THIS SHEE RCEDE THOSE SHOWN ON THE ST RCEDE THOSE SHOWN ON THE ST		
HIGH	W1-4 W20-5 48" X 48" X 48" SIGN SIZES SHOWN ON THIS SHEE RCEDE THOSE SHOWN ON THE ST RCEDE THOSE SHOWN ON THE ST		
HIGH	W1-4 48" X 48" W20-5 48" X 48" GIGN SIZES SHOWN ON THIS SHEE RCEDE THOSE SHOWN ON THE ST WAY SIGNS DRAWINGS UNLESS O OVED BY THE ENGINEER.	ANDARD	
IN IS A PART OF	W1-4 48" X 48" W20-5 48" X 48" GIGN SIZES SHOWN ON THIS SHEF RCEDE THOSE SHOWN ON THE ST WAY SIGNS DRAWINGS UNLESS O OVED BY THE ENGINEER.	TRANSPORTA	IION
REPARED FOR LSE BY THE ALAB MAA N N N MAINTO THE EXPRESSION ANTERED.	W1-4 W20-5 48" X 48" W20-5 48" X 48" GIGN SIZES SHOWN ON THIS SHEE RCEDE THOSE SHOWN ON THE ST WAY SIGNS DRAWINGS UNLESS C OVED BY THE ENGINEER.	TRANSPORTA	
N	W1-4 48" X 48" W20-5 48" X 48" GIGN SIZES SHOWN ON THIS SHEE RCEDE THOSE SHOWN ON THE ST WAY SIGNS DRAWINGS UNLESS O OVED BY THE ENGINEER.	TRANSPORTA DL FOR URES	110N XDEX NO 2021

#### File Attachments for Item:

14. Resolution 2023-08-03: Consider Approval of Invoices for Fire Department Equipment Purchases with Grant Proceeds

#### **RESOLUTION NO. 2023-08-03**

#### APPROVING AND AUTHORIZING INVOICE PAYMENTS FOR FIRE DEPARTMENT FOR BREATHING APPARATUS AND COMPRESSOR FILL STATION FULFILLING 2023 GRANT AWARD

**WHEREAS**, the attached invoices represent the actual amount of Grant proceeds received by the City for the acquisition of breathing apparatus and a compressor fill station to fulfill this year's grant award; and

**WHEREAS,** the funding source for the subject equipment will be Grant funds with a limited Grant match amount; and

WHEREAS, the City Finance Committee has approved this request and staff recommends approval.

NOW THEREFORE, BE IT RESOLVED, by the City Council of the City of Leeds that:

- 1. The Recitals above are true, correct, and included herein as if fully set forth.
- 2. The attached invoices are hereby approved for payment as written.
- 3. The Mayor and staff shall have the full authority to do those things, perform those functions, make such decisions, and to sign necessary documentation in order to carry out and fully complete the actions so authorized herein.

**APPROVED AND ADOPTED** at a regular meeting of the City of Leeds City Council on the 7<sup>th</sup> day of August 2023.

AYES:	
NAYS:	
<b>ABSENT FROM VOTING:</b>	
ABSTAIN:	

#### CITY OF LEEDS, ALABAMA

#### David Miller, MAYOR

DATE

ATTEST:

**City Clerk** 

In my capacity as the City Clerk of the City of Leeds, I hereby certify that the above Resolution was duly adopted by the City Council of the City of Leeds at a regular meeting held on the 7<sup>th</sup> day of August 2023.

Toushi Arbitelle, City Clerk

Regular Council Meeting Packet 08-07-2023

Please make check payable to:

## Invoice

### JMCM Enterprises LLC 2185 County Road 261 PO Box 252 Five Points, AL 36855

 Date
 Invoice #

 6/9/2023
 INV2023-026

+10

Bill To	¥•
Leeds Fire and Rescue 1051 Park Drive Leeds, AL 35094	

Terms	Due Date
Net 30	7/9/2023

, 15 € \* 15 €

ltem	Description		Amount
Professional Services	Assistance to Firefighter Grant Program EMW-2022-FG-02824 \$324,660-Total Project \$309,200-FEMA Award \$15,460-Department Match \$14,723.81-JMCM Fee Period of Performance: 6/1/2023-05/31/2025		14,723.81
Thank you for your busing	ess. We appreciate it very much.	Total	\$14,723.81
Terms are Net 30. A late payment fee of \$25 will	be added after each 30 days until payment is made.	Payments/Cr Balance I	'edits \$0.00
Phone #	<sup>».</sup> E-mail	] [	EIN:
334-864-0094	cmonroe@jmcmconsulting.com		27-3743883

\_ \_ \_\_ . \_ \_\_



(877) 637-3473

**Bill To** LEEDS FIRE DEPT 1051 PARK DRIVE Leeds AL 35094 United States

#### Regular Council Meeting Packet 08-07-2023

## Quote

Quote #	QT1710685
Date	06/14/2023
Expires	06/29/2023
Sales Rep	Henderson, Paul
Shipping Method	FedEx Ground
Customer	LEEDS FIRE DEPT
Customer #	C46284

Ship To LEEDS FIRE DEPT 1051 PARK DRIVE Leeds AL 35094 **United States** 

ltem	Alt. Item #	Units	Description	QTY		Unit Price	Amount
200128-01			Snap-Change Cylinder, Carbon-Wrapped, Pressure 4500, 30 Minutes (at 40 lpm)		56	\$1,035.00	\$57,960.00
FP1MK0000000000			Vision C5 Facepiece (NIOSH/NFPA Approved) Medium Face Seal, Kevlar Headnet, No Spare Headnet		30	\$329.00	\$9,870.00
X8914026005304			Air-Pak X3 Pro SCBA (2018 Edition) with Snap- Change, Parachute Buckles, 4.5, Standard, No Accessory Pouch, E-Z Flo C5 Regulator with Quick Disconnect Hose (Rectus-type fittings), None, None, No, Pak-Tracker, No Case, 2 SCBA Per Box		28	\$6,885.00	\$192,780.00
						Subtotal	\$260,610.00
				Sh	nipp	oing Cost	\$0.00
						Tax Total	\$0.00
						Total	\$260,610.00

This Quotation is subject to any applicable sales tax and shipping & handling charges that may apply. Tax and shipping charges are considered estimated and will be recalculated at the time of shipment to ensure they take into account the most current information.

All returns must be processed within 30 days of receipt and require a return authorization number and are subject to a restocking fee.

Custom orders are not returnable. Effective tax rate will be applicable at the time of invoice.



Regular Council Meeting Packet 08-07-2023

> Quotation Q0323062949308

Date: 2023-06-29 Expires: 2023-07-29 FOB: Destination

NAFECO Mailing: 1515 W Moulton St (2601 Beltline Road) Decatur, AL 35601 (800) 628-6233 info@nafeco.com

en a

Customer Number: LEE075 Customer Information: LEEDS FIRE DEPARTMENT Address: Kyle Shell 205-368-0533 1051 PARK DRIVE LEEDS, AL 35094

> Attention: KYLE SHELL Phone: 205-368-0533 Email: kshell@leedsalabama.gov Prepared By: John Wilson

Qty	Item#	Description	Each	Total
1	/C-E4-10-A6-E3C	ARCTIC W/ CO MONITOR, 4 STAGE, 6000 PSI, 10 HP, 14 CFM BREATHING AIR COMPRESSOR	\$29,399.00	\$29,399.00
		3 PHASE ELECTRIC MOTOR, SOUND SUPPRESSING CABINET. INCLUDES FILTER SYSTEM TO PROCESS 24,000 CU FT., MAGNETIC STARTER, AUTO DRAIN SYSTEM, GAUGE PANEL, HIGH PRESSURE SWITCH AND ELECTRONIC CO MONITOR		
1	/A-S1300	Arctic High Temp Switch	\$218.00	\$218.00
1	/A-S5000	Arctic Low Oil Switch	\$359.00	\$359.00
1	/C-FS3PA55	Arctic Triple Fill Station w/ Auto Cascade	\$16,654.00	\$16,654.00
4	/C-6000-UN	Arctic 6000 PSI UN Storage Cylinder	\$1,833.00	\$7,332.00
1	/A-RKV4IL	Arctic Cylinder Rack, 4 Cylinder Inline	\$1,544.00	\$1,544.00
1	/A-H1850	Arctic Hose Reel	\$1,535.00	\$1,535.00
1	/A-H1000-1200	Arctic 100' Hose w/ Ends	\$995.00	\$995.00
1	/A-H1000-0120	Arctic 10' Hose, Compressor Connection Hose	\$117.00	\$117.00
4	/A-H1000-0072	Arctic 6' Hose, Fill Station Connection Hoses	\$78.00	\$312.00
4	/A-I1350	Arctic GCA 702 N&W JIC Elbow	\$62.00	\$248.00
1	/A-F1121-NH	Arctic SCBA Fill Assembly	\$202.00	\$202.00
1	/F-01560	Arctic 1/4 NPT Plug	\$2.00	\$2.00
1	/SHIPPING	Delivery w/ Lift Gate	\$1,680.00	\$1,680.00
1	/INSTALL	Installation, Start Up, Air Sample, & Training	\$1,695.00	\$1,695.00
3	/F-06190	Arctic SCUBA Adapter w/ Bleed Off	\$125.00	\$375.00
			Freight Charges	TBD
			Total	\$62,667.00

tax & freight to be determined

### Thank you for your business!

NOTE: All accounts are subject to sales tax charges unless a valid state exempt certificate is on file with NAFECO, or provided at the time of the order.

If you have any questions concerning this quote, please call our number listed above.

#### File Attachments for Item:

15. Resolution 2023-08-04: Consider Certain Right of Way Acceptance and Maintenance for Unali Lane

#### CITY OF LEEDS RESOLUTION NO.: 2023-08-04

#### APPROVAL OF CERTAIN RIGHT-OF-WAY ACCEPTANCE AND MAINTENANCE – UNALI LANE

**WHEREAS,** the customary method for public rights-of-way to be part of the City's maintenance responsibility is for the City to formally accept the subject rights-of-way and thereby become formally obligated to ensure proper care and upkeep; and

**WHEREAS**, the City Engineer has provided the attached report as to the condition and state of the particular identified right-of-way known as Unali Lane; and

WHEREAS, the Planning Commission has recommended approval to the City Council.

NOW THEREFORE, BE IT RESOLVED, by the City Council of the City of Leeds that:

- 1. The Recitals above are true, correct, approved and included herein as if fully set forth.
  - a. Subject to and to the extent of the attached conditions and comments provided by the City Engineer, the City hereby accepts Unali Lane for perpetual City maintenance.

2. The Mayor and staff shall have the authority to do those things, perform those functions, make such decisions, and to sign necessary documentation in order to carry out to complete the actions so authorized herein.

ADOPTED and APPROVED this the 7th day of August 2023.

CITY OF LEEDS, ALABAMA:

DAVID MILLER, MAYOR

AYES: \_\_\_\_\_ NAYS: \_\_\_\_\_ ABSENT FROM VOTING: \_\_\_\_\_ ABSTAIN: \_\_\_\_\_

TOUSHI ARBITELLE, CITY CLERK

In my capacity as City Clerk of the City of Leeds, I hereby certify that the above Resolution was duly adopted by the City Council of the City of Leeds at a regular meeting held on the 7th day of August 2023.

Toushi Arbitelle, City Clerk

DATE

ATTEST:

# HagerCo, LLC

Keith L. Hager, PE AL No. 24699

July 13, 2023

Brad Watson, City Manager City of Leeds 1400 9<sup>th</sup> Street Leeds, AL

#### RE: City acceptance of Roadway Grand River South

Dear Brad;

As requested I have completed a follow up inspection of the pavement and sealcoat for Grand River South. The Pavement and improvements completed are in good condition and in accordance with Leeds Subdivision regulations to the best of my knowledge, information, and belief. Currently the owner is requesting the City to Accept the Streets for maintenance. The Grand River Townhouse building construction is beginning and construction traffic will be using Grand River Parkway and a portion of Unali Drive for Construction Traffic. While we do have a valid surety bond for the town homes project, it is reasonable to expect the developer to request the release of surety bonds upon acceptance, and in that consideration, I think it is important to condition our recommendation to City council for acceptance to the areas of Unali Iane that will not be impacted by the construction traffic.


I recommend <u>THE PLANNING COMMISSION RECOMMEND APPROVAL OF THE STREETS</u> <u>TO CITY COUNCIL</u>, beginning at Lot 1 and continuing to the Cul-de-sac for Unali Lane.

Submitted By: HagerCo, LLC


KonHage

Keith L. Hager

Address: 1025 Montgomery Hwy, Suite 110 Birmingham, AL 35216 Contact: 205.229.1738 keithlhager@icloud.com

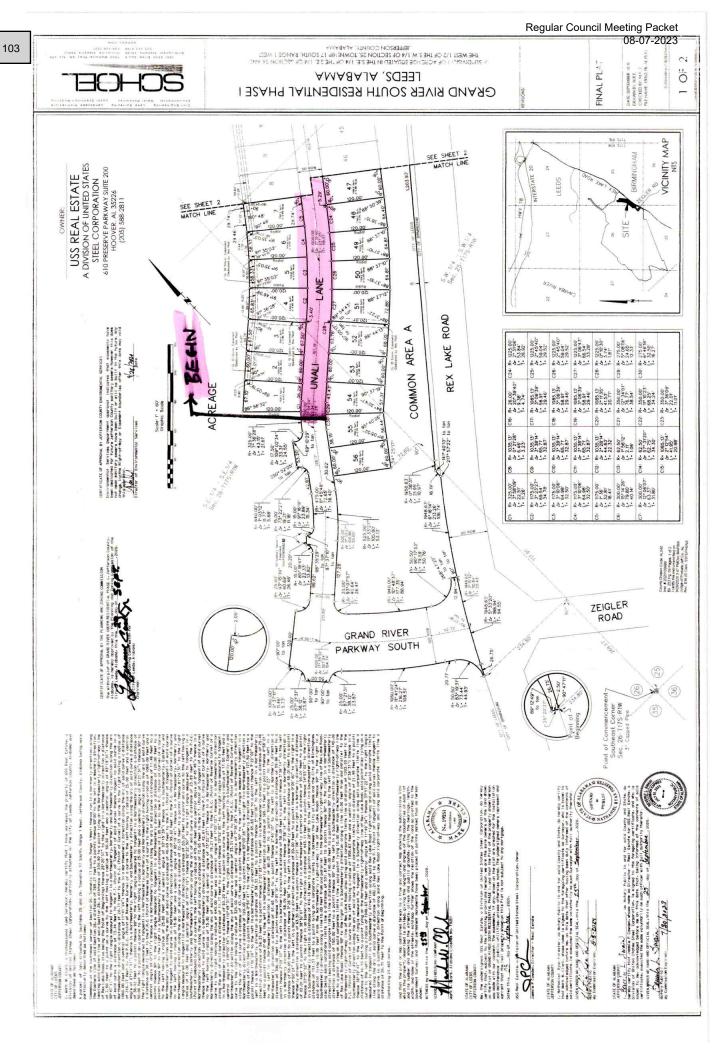

Ľ,

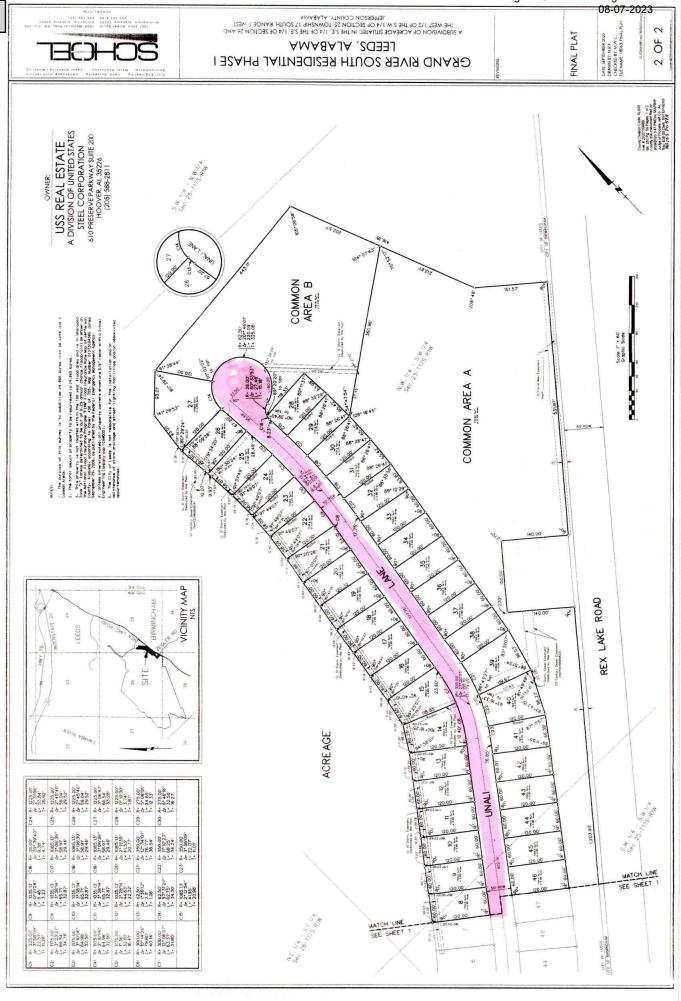

Regular Council Meeting Packet

#### File Attachments for Item:

16. Resolution 2023-08-05: Consider Certain Right of Way Acceptance and Maintenance for Ashley Drive and Weaver Way

#### CITY OF LEEDS RESOLUTION NO.: 2023-08-05

#### APPROVAL OF CERTAIN RIGHT-OF-WAY ACCEPTANCE AND MAINTENANCE – ASHLEY DRIVE AND WEAVER WAY

**WHEREAS,** the customary method for public rights-of-way to be part of the City's maintenance responsibility is for the City to formally accept the subject rights-of-way and thereby become formally obligated to ensure proper care and upkeep; and

**WHEREAS,** the City Engineer has provided the attached report as to the condition and state of the particular identified rights-of-way known as Ashley Drive and Weaver way; and

WHEREAS, the Planning Commission has recommended approval to the City Council.

**NOW THEREFORE, BE IT RESOLVED**, by the City Council of the City of Leeds that:

- 1. The Recitals above are true, correct, approved and included herein as if fully set forth.
- 2. Subject to and to the extent of the attached recommended conditions and comments provided by the City Engineer, the City hereby accepts Ashley Drive and Weaver Way for perpetual City maintenance.

3. The Mayor and staff shall have the authority to do those things, perform those functions, make such decisions, and to sign necessary documentation in order to carry out to complete the actions so authorized herein.

ADOPTED and APPROVED this the 7th day of August 2023.

CITY OF LEEDS, ALABAMA:

DAVID MILLER, MAYOR

ATTEST:

TOUSHI ARBITELLE, CITY CLERK

In my capacity as City Clerk of the City of Leeds, I hereby certify that the above Resolution was duly adopted by the City Council of the City of Leeds at a regular meeting held on the 7th day of August 2023.

Toushi Arbitelle, City Clerk

ABSENT FROM VOTING: ABSTAIN:

DATE

AYES:

NAYS:

# <sup>107</sup>HagerCo, LLC

Keith L. Hager, PE AL No. 24699

July 13, 2023

Brad Watson, City Manager City of Leeds 1400 9<sup>th</sup> Street Leeds, AL

#### RE: City acceptance of Roadway Cottages at Weaver

Dear Brad;

As requested I have completed a follow up inspection of the pavement and sealcoat for Cottages at Weaver. The Pavement and improvements completed are in good condition and in accordance with Leeds Subdivision regulations to the best of my knowledge, information, and belief.

Currently the owner is requesting the City to Accept the Streets for maintenance. The Owner has submitted a plan to install a community clubhouse at the end of Weaver way. Currently Staff has reviewed the plans and it would appear that the owner will be moving to complete the clubhouse in the near future.

A part of that construction would use Weaver Way, most likely for construction traffic, and the plans require an open cut of the existing pavement to install a sanitary sewer line. Typically I would not recommend accepting streets when a current project has been submitted to insure the roads continue to meet that City Standard through the construction.

I believe it would be appropriate to consider the acceptance of Ashley Drive at this time. I also believe Weaver Way is acceptable, however with conditions. It is reasonable to expect the developer to request the release of surety bonds upon acceptance, and in


Contact: 205.229.1738 keithlhager@icloud.com that consideration, a partial release or a new maintenance bond at the time of the clubhouse construction may be a good idea.

I recommend <u>THE PLANNING COMMISSION RECOMMEND APPROVAL OF THE STREETS</u> <u>TO CITY COUNCIL, ASHLEY DRIVE AND WEAVER WAY, WITH THE CONDITION THAT AT</u> <u>THE TIME OF CONSTRUCTION OF THE CLUBHOUSE, THE OWNER MANDATE ALL</u> <u>CONSTRUCTION TRAFFIC BE LIMITED TO WEAVER WAY, AND A MAINTAINANCE BOND,</u> <u>ACCEPTABLE TO THE CITY BE PLACED ON THE CONSTRUCTION ROADWAY AND OPEN</u> <u>CUT.</u>

Submitted By: HagerCo, LLC

Kguittage

Keith L. Hager

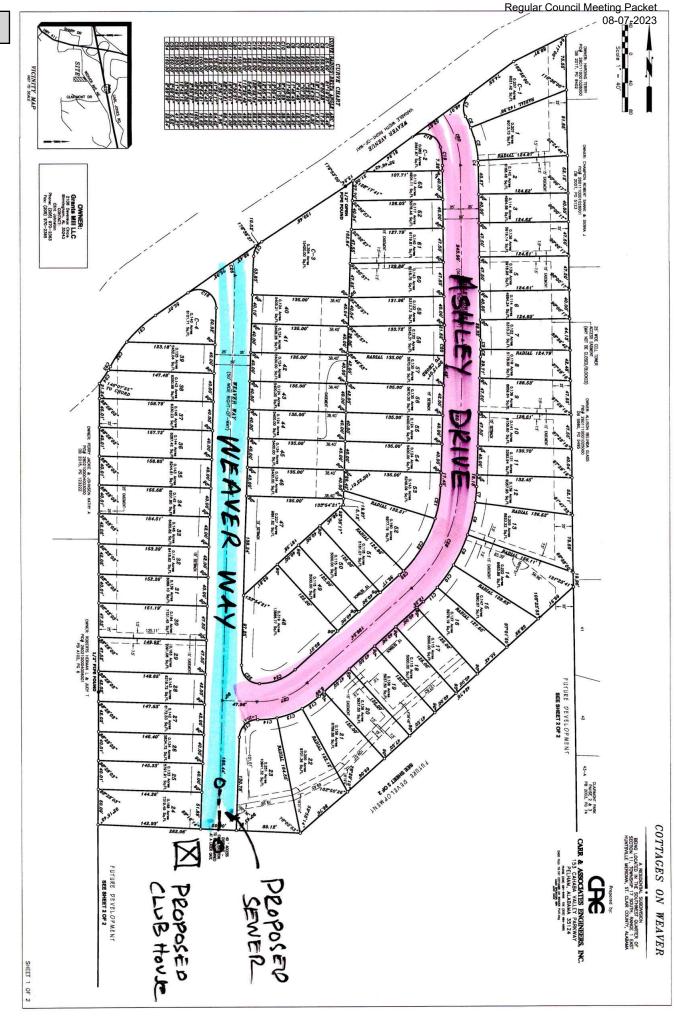

#### File Attachments for Item:

17. Resolution 2023-08-06: Consider Appointment to the City of Leeds Board of Education

#### **CITY OF LEEDS**

#### **RESOLUTION NO.: 2023-08-06**

#### APPOINTMENT OF MEMBER TO THE CITY OF LEEDS BOARD OF EDUCATION

**WHEREAS**, by Title 16 Chapter Il of Code of Alabama, 1975, the City Council is authorized to appoint members to the City of Leeds Board of Education; and

**WHEREAS**, the City Council is desirous of making the necessary appointment of one (1) citizen to the City of Leeds Board of Education; and

**WHEREAS**, City Council has determined that the candidate possesses the necessary qualifications to serve this entity; and

**NOW, THEREFORE, BE IT RESOLVED** by the City Council of the City of Leeds, Alabama, that:

- A. The above Recitals are included herein as if fully set forth.
- B. The following named person is hereby appointed to serve on the City of Leeds Board of Education:

APPOINTEE	EXPIRATION OF TERM
	May 31, 2028

- C. The Clerk is hereby directed to notify the above-named person of their appointment and to further notify the respective board of said appointment.
- D. All resolutions, or parts of resolutions of the City of Leeds, Alabama, in conflict with this Resolution are hereby repealed to the extent of such conflict.

#### **ADOPTED and APPROVED** this the 7<sup>th</sup> day of August 2023

CITY OF LEEDS, ALABAMA:

DAVID MILLER, MAYOR	DATE	
	AYES:	
ATTEST:	NAYS:	
	<b>ABSENT FROM VOTING:</b>	
CITY CLERK	ABSTAIN:	

In my capacity as City Clerk of the City of Leeds, I hereby certify that the above Resolution was duly adopted by the City Council of the City of Leeds at a regular meeting held on the 7<sup>th</sup> day of August 2023.

Toushi Arbitelle, City Clerk

CITY OF LEEDS

CEFTS OF LEEDS, ALABAMA Nomination and/or requist applications of appointment potenty bounds	
<ol> <li>Board(s) for which nomination is to be <u>leeds</u> <u>City Board of E</u></li> <li>Name of Nominee <u>Carla</u> <u>Crickett</u> Ford</li> <li>Address <u>leeds</u>, <u>AL</u></li> <li>Mailing Address (if different)</li> <li>Phone Number <u>(Inn.)</u></li> <li>Place of Employment <u>Retired</u></li> <li>Education <u>High</u> <u>School</u> <u>Diploma</u></li> <li>Civic and Professional Activities <u>Served</u> as <u>Treasurer</u> of <u>leeds</u> <u>leeds</u></li> <li>List of City Boards Presently Serving On <u>NA</u></li> <li>List of Special Interest and/or Concerns <u>Education</u> <u>Children</u> <u>Safe</u></li> <li>Nomination Submitted By <u>Carla C. Ford</u></li> <li><u>Please forward this form to the City Clerk's office</u>, <u>8373 1<sup>sh</sup> Avenue SE</u>, Leeds 35094, 699-2. (fax), no later than the Tuesday prior to the City Council meeting for which this nomination if there are no vacancies on board(s) requested, your form will be kept on file to be considered</li> </ol>	(wk.) When when the second of
FOR OFFICE USE ONLY Date Application Submitted:/	
Appointed to Date of Appointment Term E         Reason for vacancy of position (select one of the following):         New Board Original Member Resigned Other         (list name of former member)         If the position is to fill an expired term of a member, please list the name of the former member         110102akd	xpires
	FEB 2 3 RECT

CITY OF LEEDS, ALABAMA
CHIL OF LLEDD, THADAMA
NOMINATION AND OR REQUEST APPLICATIONS
APPOINTMENT TO CIEV BOARDS
1. Board(s) for which nomination is to be Leeds City Board of Education
2. Name of Nominee Merry M. Tice
3. Address, Leeds, AI, 35094
4. Mailing Address (if different) —
5. Phone Number (wk.)
6. Place of Employment Retired Educator
7. Education B.S. Elem Educ., M. A. Elen Educ., M.A. Early Childhood Educ,
8. Civic and Professional Activities Leeds Education Foundation, Leeds School Extended Duy Director, Leeds Outreach, Volunteering at LPS. 9. List of City Boards Presently Serving On None
10. List City Boards Previously Served On Leeds Jane Culbreth Library -
Past President. 11. Areas of Special Interest and/or Concerns For Leeds to continue having an excellent school system and a strong school Board of Education 12. Nomination Submitted By Eric Turner
12. Nomination Submitted By Eric Turner
Please forward this form to the City Clerk's office, 8373 1st Avenue SE, Leeds 35094, 699-2585 or 699-6558
(fax), no later than the Tuesday prior to the City Council meeting for which this nomination is to be considered. If there are no vacancies on board(s) requested, your form will be kept on file to be considered at a later date.
FOR OFFICE USE ONLY
Date Application Submitted://
Appointed to Date of Appointment Term Expires
Reason for vacancy of position (select one of the following): New Board Original Member Resigned Other
Reason for vacancy of position (select one of the following):          New BoardOriginal Member ResignedOther       Other         (list name of former member)       Other
Reason for vacancy of position (select one of the following): New Board Original Member Resigned Other
Reason for vacancy of position (select one of the following): New Board Original Member Resigned Other (list name of former member) If the position is to fill an expired term of a member, please list the name of the former member 110102akd RECEIVED
Reason for vacancy of position (select one of the following): New BoardOriginal Member ResignedOther (ist name of former member) If the position is to fill an expired term of a member, please list the name of the former member 110102akd

F